


Main to Upper Staircase

N.T.S.

All 6" headlows into 6" x 12" Blanking
top and Bottom

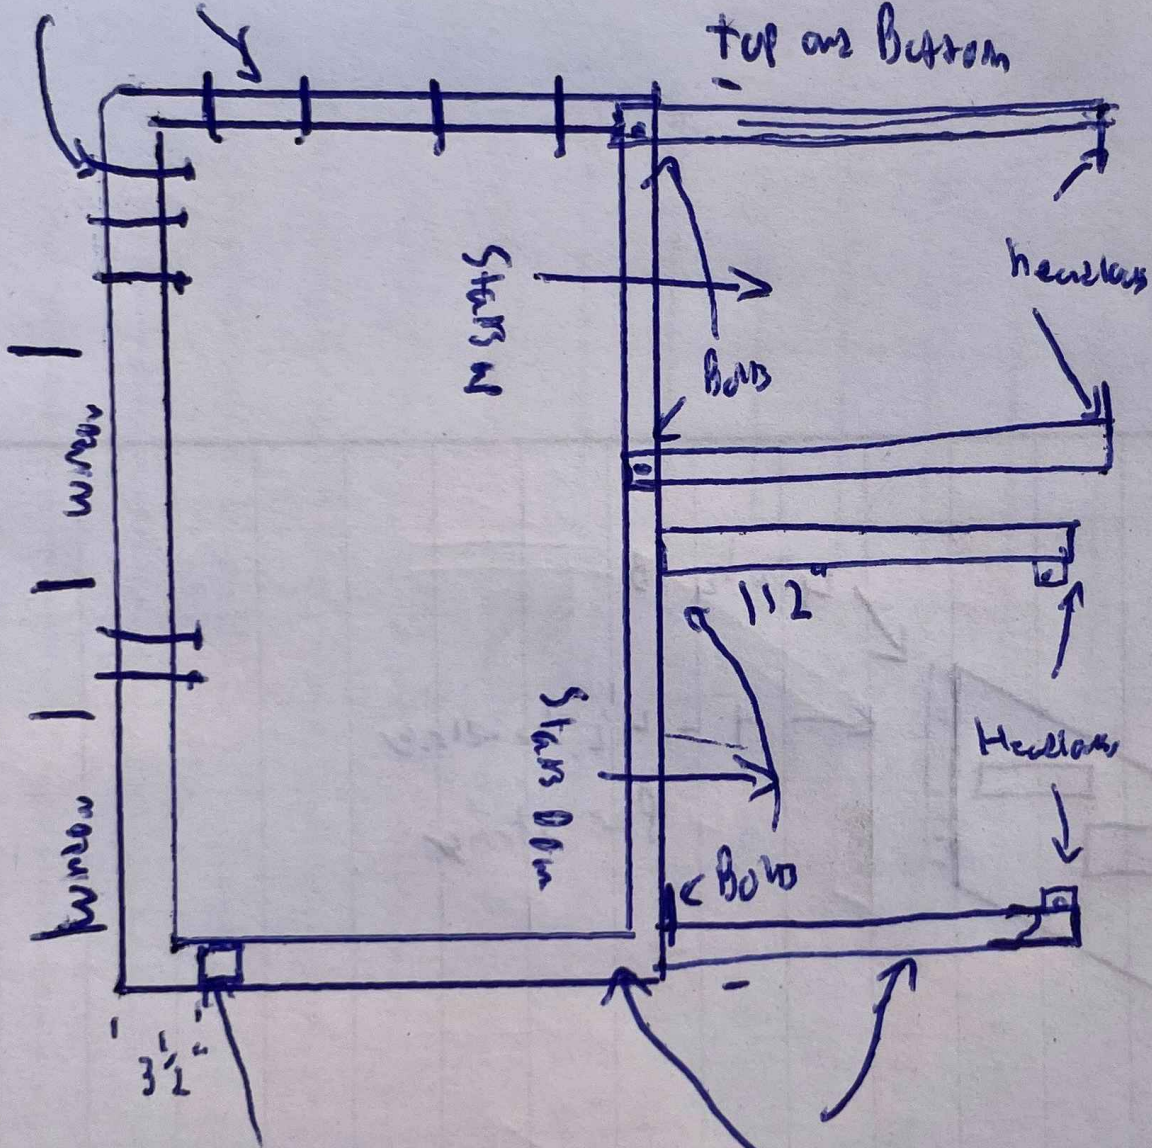

2x2 post

All 10" x 15.3 Channel

56"
Stair Landing
N.T.S.