


DRAINAGE & EROSION CONTROL PLAN

7001 82ND AVE SE
MERCER ISLAND, WA

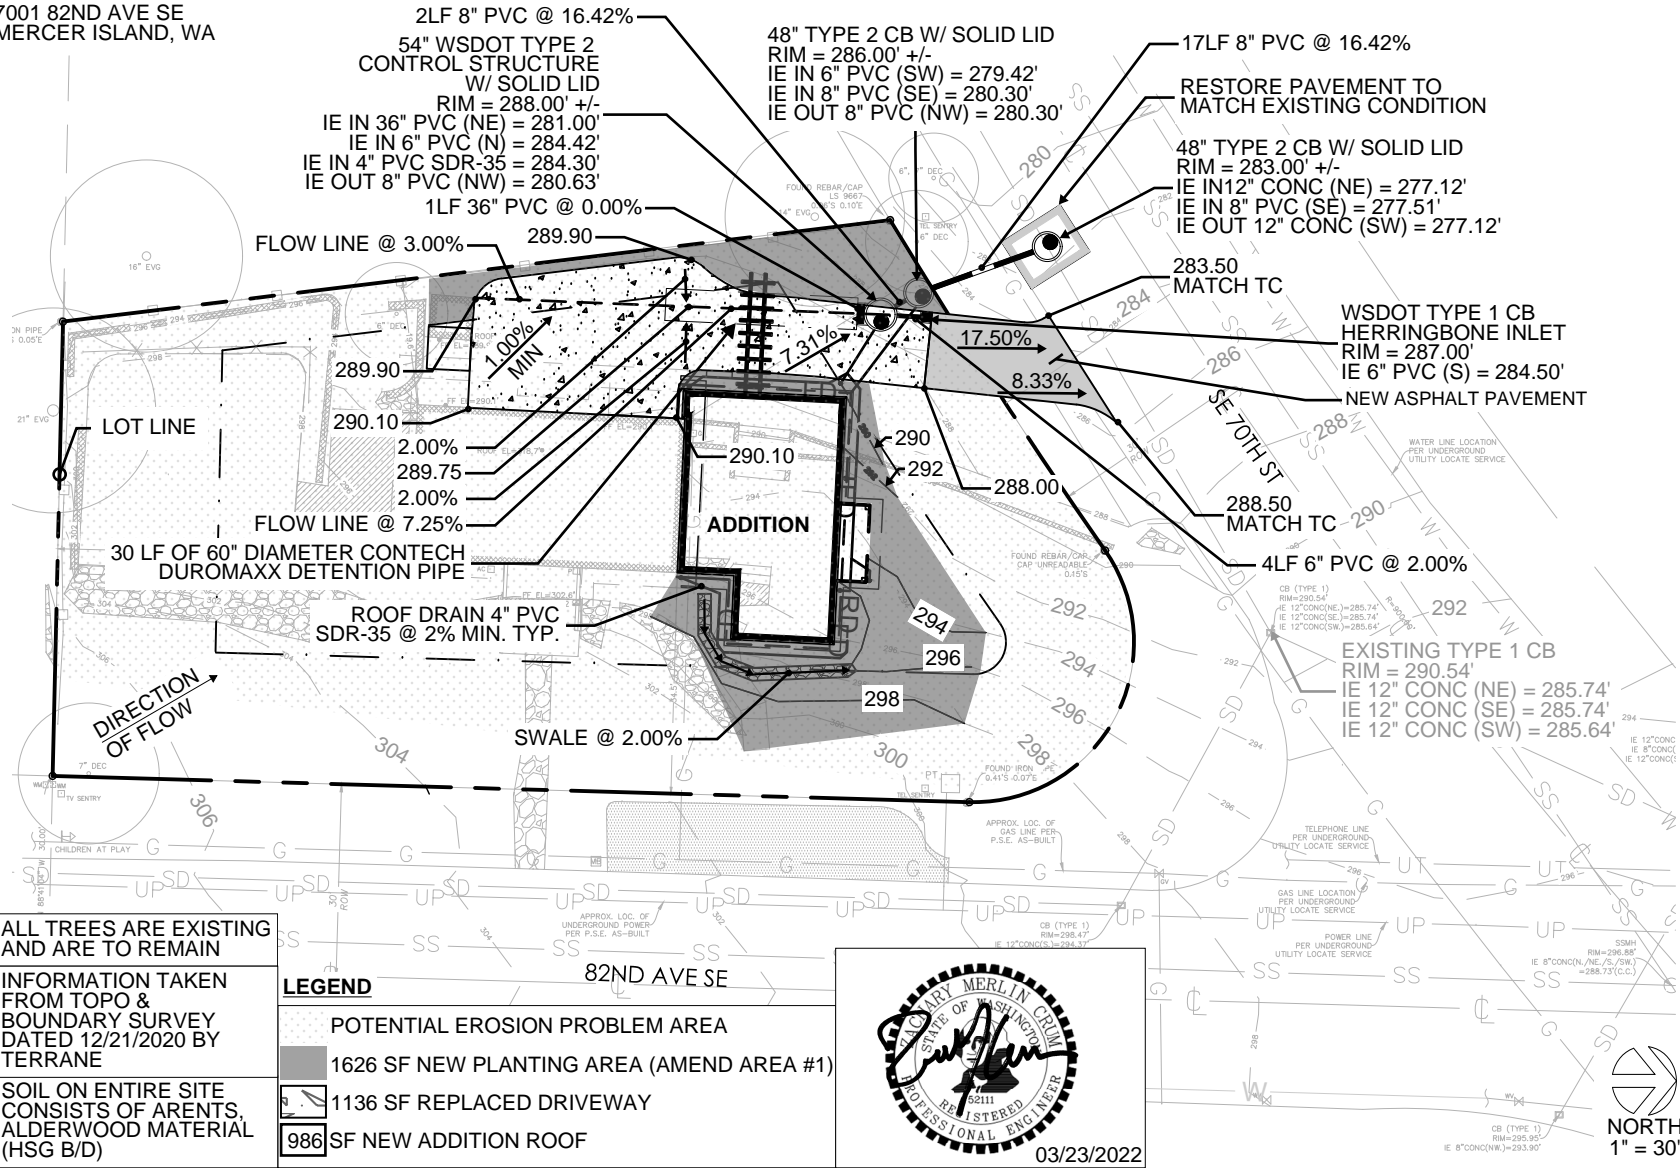

ALL TREES ARE EXISTING AND ARE TO REMAIN

INFORMATION TAKEN FROM TOPO & BOUNDARY SURVEY DATED 12/21/2020 BY TERRANE

SOIL ON ENTIRE SITE CONSISTS OF ARENTS, ALDERWOOD MATERIAL (HSG B/D)

LEGEND	
	POTENTIAL EROSION PROBLEM AREA
	1626 SF NEW PLANTING AREA (AMEND AREA #1)
	1136 SF REPLACED DRIVEWAY
	986 SF NEW ADDITION ROOF

03/23/2022

