


Scope of Work:

Respond to Building Dept. Comment
The New / Existing TOP PLATE.

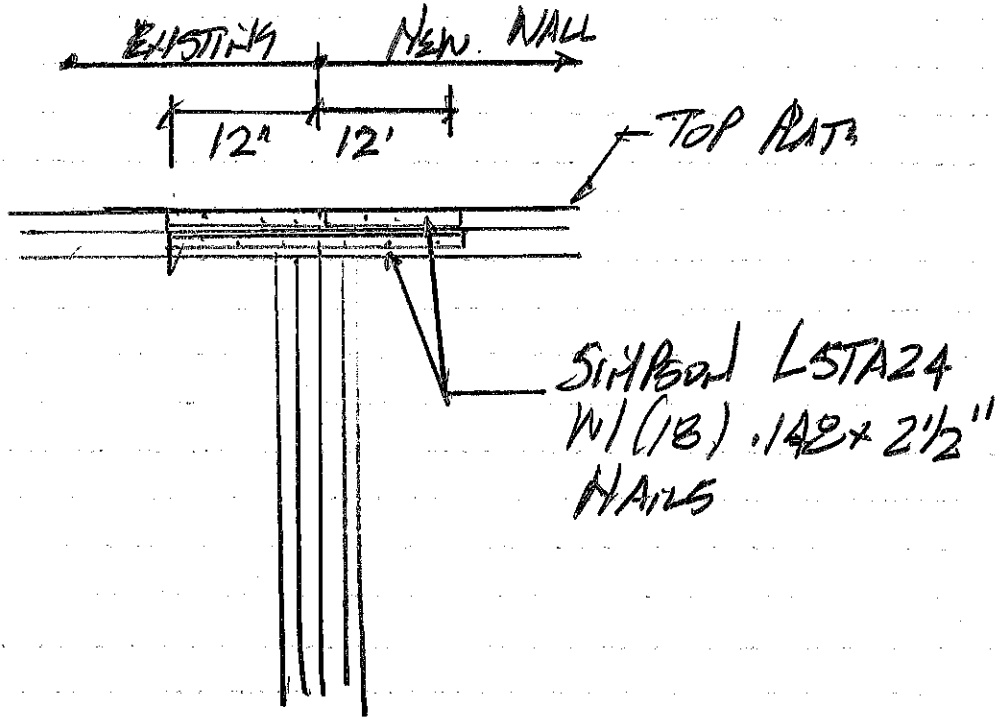

ELEVATION



PREPARED BY M.M. PROJECT LANCE RICHERT SHEET NO. 11 OF 1
DATE 1/24/22 SUBJECT K46- JOB NO. 021-243