


**KEY:**  
 MD = Main Drain  
 SK = Skimmer  
 R = Return Inlet  
 WD = Water Depth  
 → Spa Jet

**Krisco aquatech**  
 POOLS & SPAS  
 17537 - 132nd Ave. N.E.  
 Woodinville, WA 98072  
 tel: (425) 487 - 6400  
 fax: (425) 486 - 9696  
 www.kriscopools.com

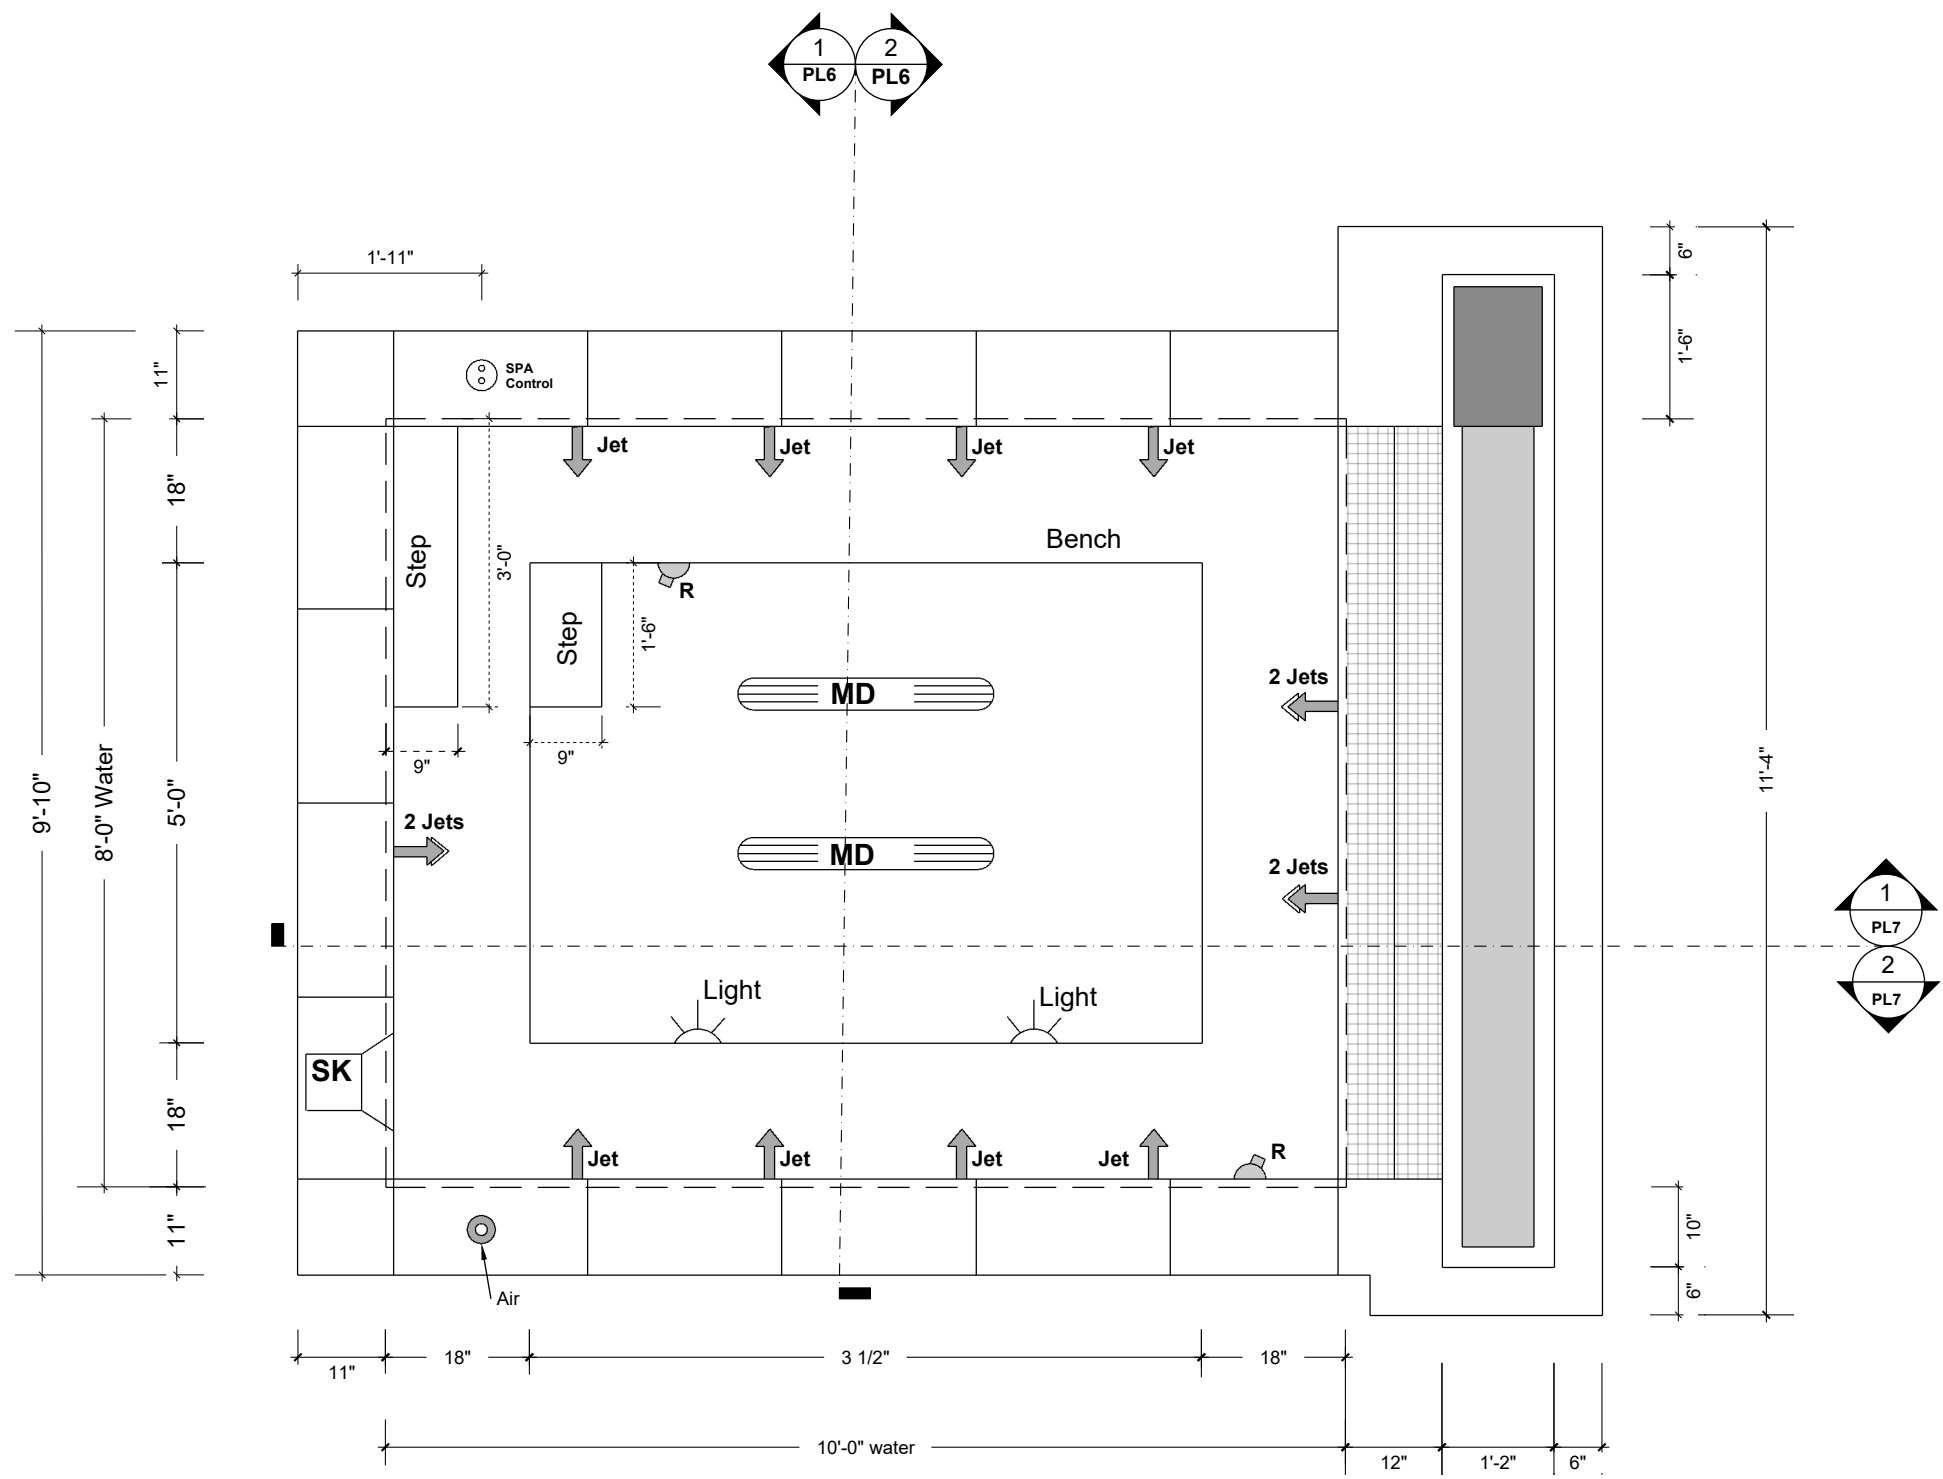

**1 SPA PLAN**  
 PL5 1/2" = 1'0 FT Follow Measures

# Koneru SPA


Job Address:  
 6618 E Mercer Way  
 Mercer Island, WA 98040

Document Date:  
 May 1, 2023  
 Document Phase:  
 Construction Drawings


Revision: Date:

**PL5**

**Note:**  
All Jet locations +/-.

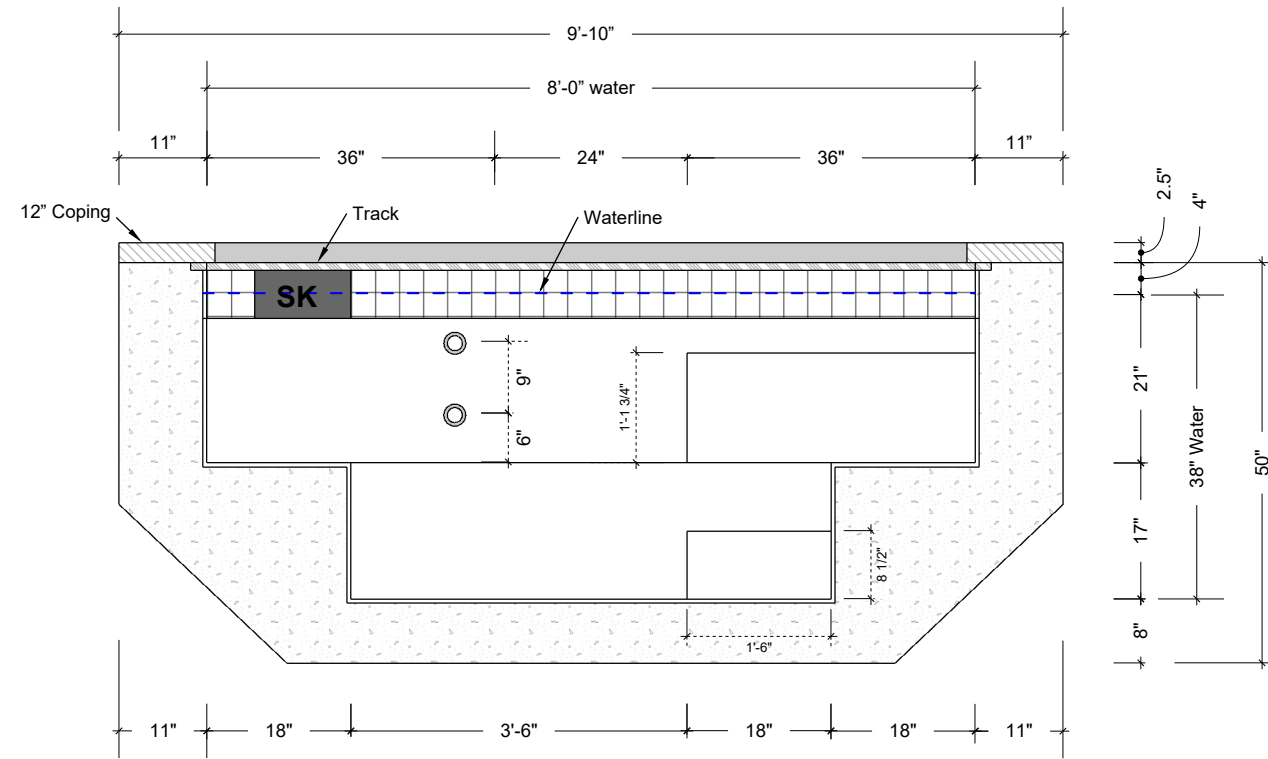

**1 Spa Elevation**  
**PL6** Scale: 1/2" = 1FT  
Follow Measures

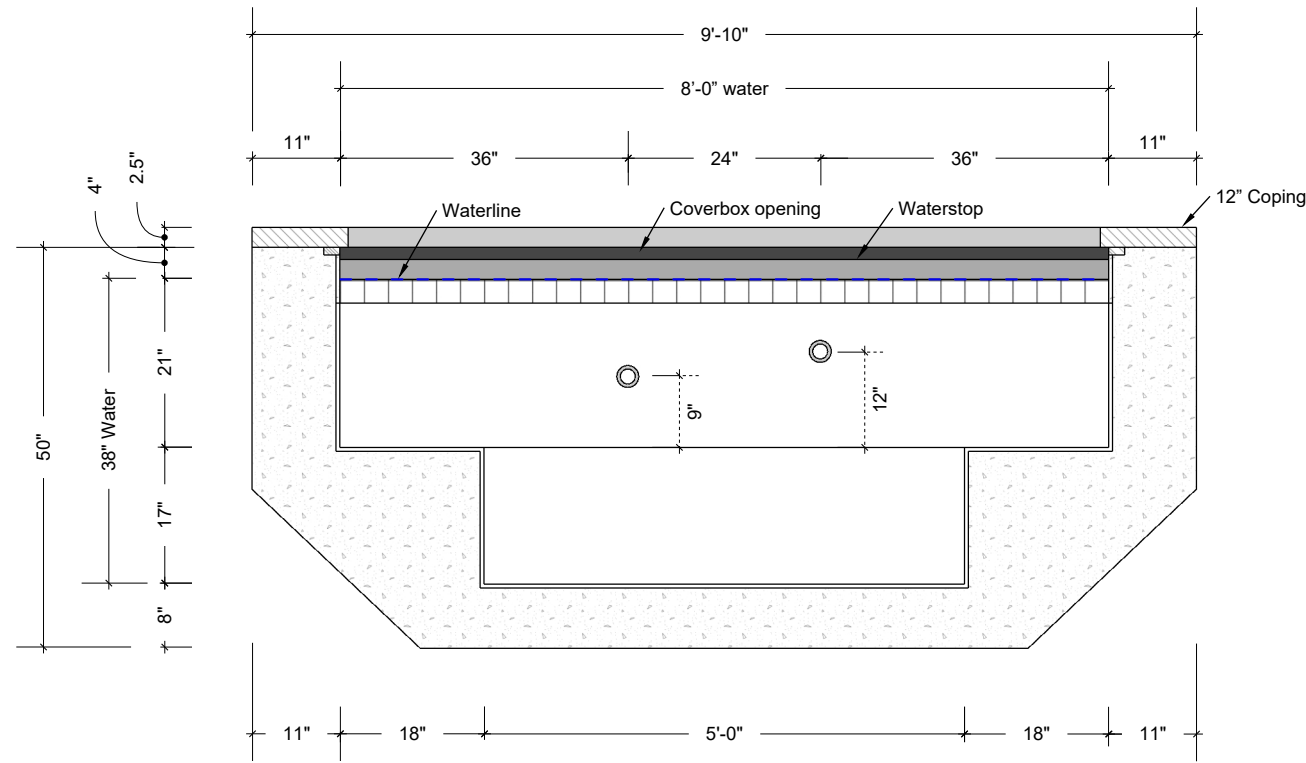

**2 Spa Elevation**  
**PL6** Scale: 1/2" = 1FT  
Follow Measures

# Koneru SPA

Job Address:  
6618 E Mercer Way  
Mercer Island, WA 98040


Document Date:  
May 1, 2023

Document Phase:  
Construction Drawings


Revision: Date:

**PL6**

**Note:**  
All Jet locations +/-.

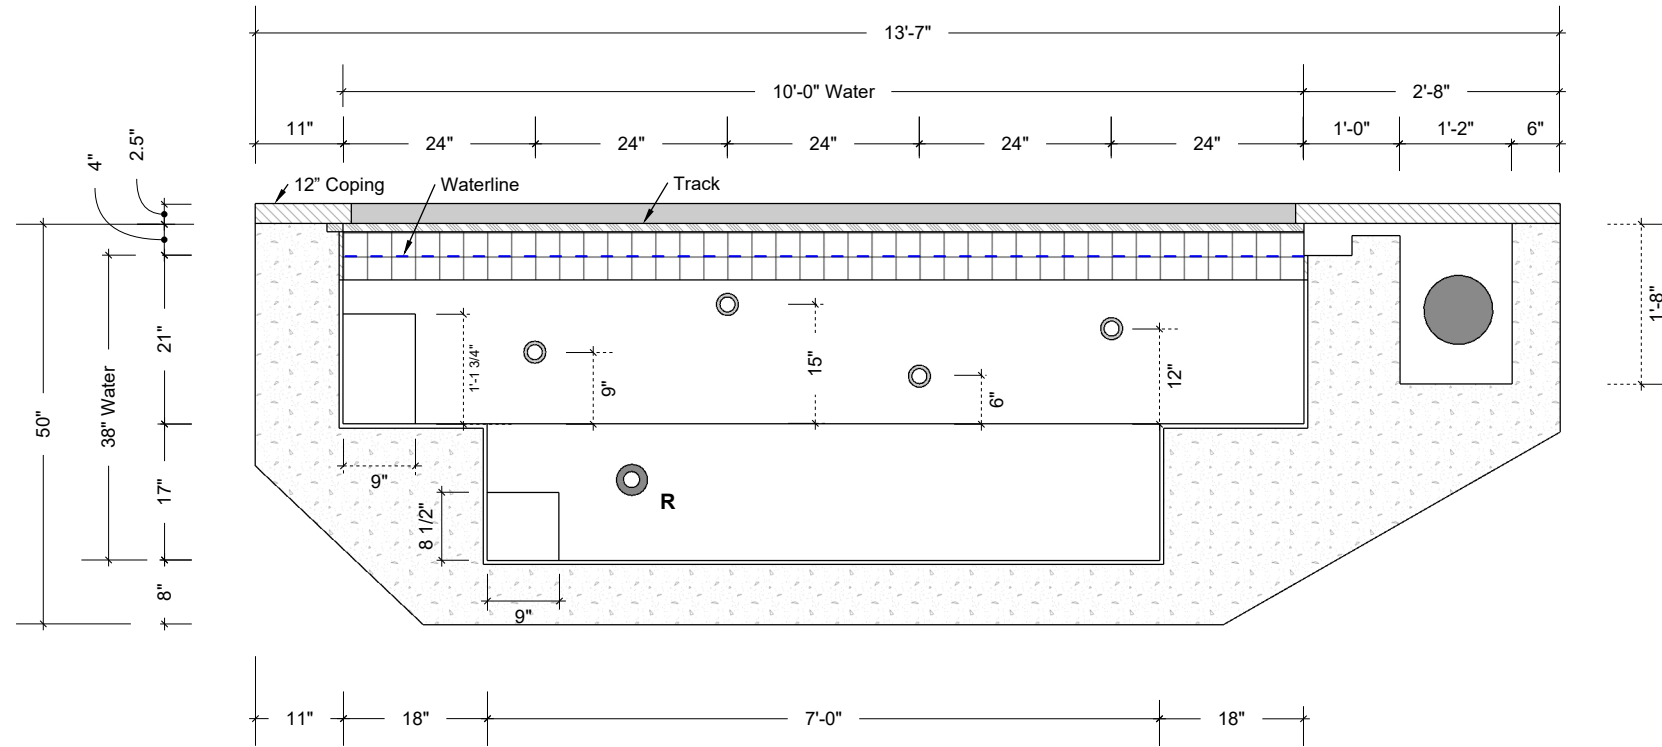

**1 Spa Elevation**  
PL7 Scale: 1/2" = 1FT  
Follow Measures

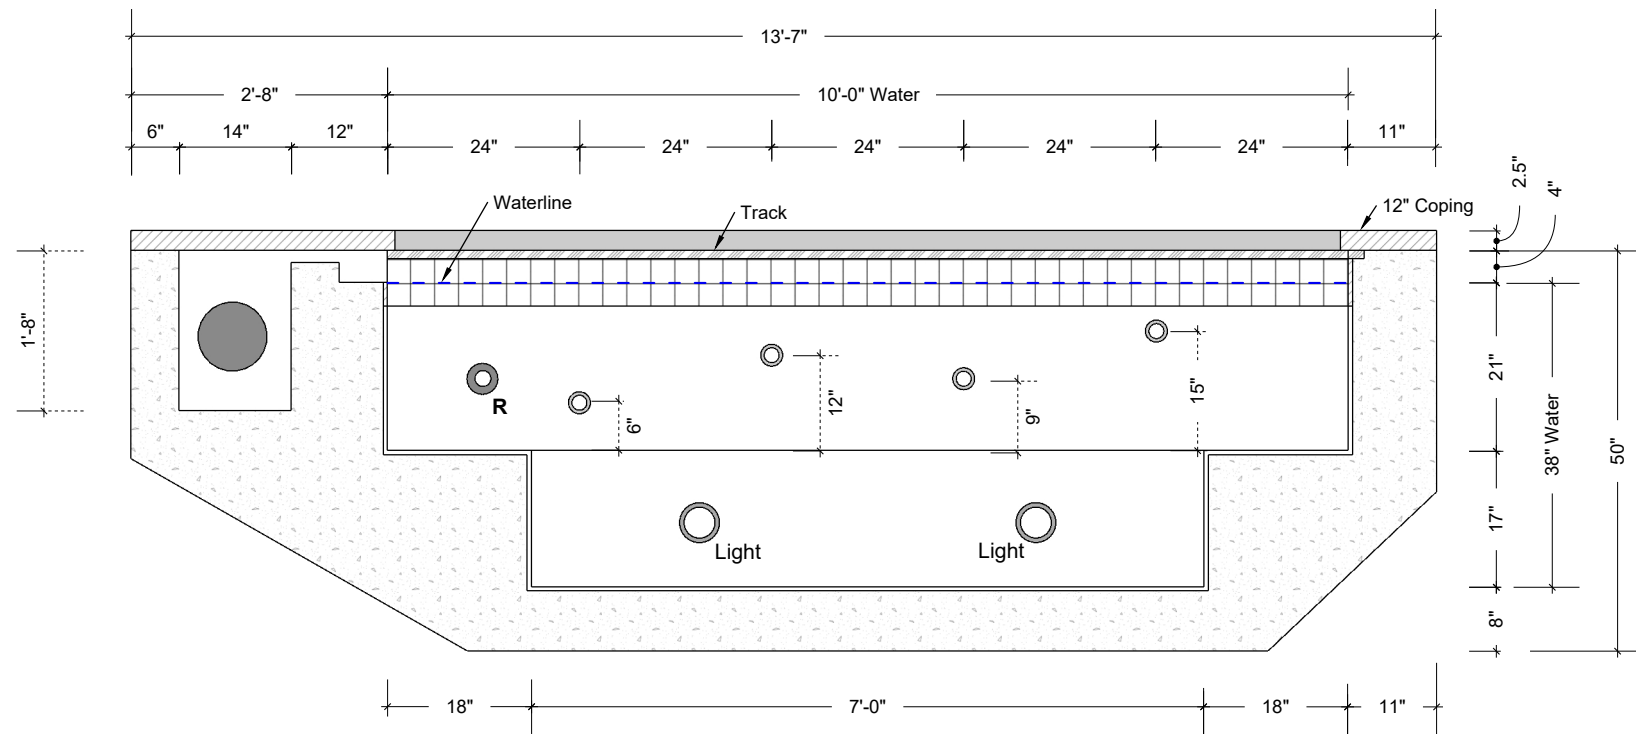

**2 Spa Elevation**  
PL7 Scale: 1/2" = 1FT  
Follow Measures

# Koneru SPA

Job Address:  
6618 E Mercer Way  
Mercer Island, WA 98040

Document Date:  
May 1, 2023  
Document Phase:  
Construction Drawings

Revision: Date:

**PL7**

# Koneru SPA

Job Address:  
6618 E Mercer Way  
Mercer Island, WA 98040

Document Date:  
May 1, 2023

Document Phase:  
Construction Drawings

Revision: Date:

# Koneru SPA

Job Address:  
6618 E Mercer Way  
Mercer Island, WA 98040

Document Date:  
May 1, 2023

Document Phase:  
Construction Drawings

Revision: Date: