
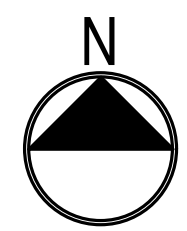


DEMOLITION STAGING PLAN
SCALE: 1"=10'-0"

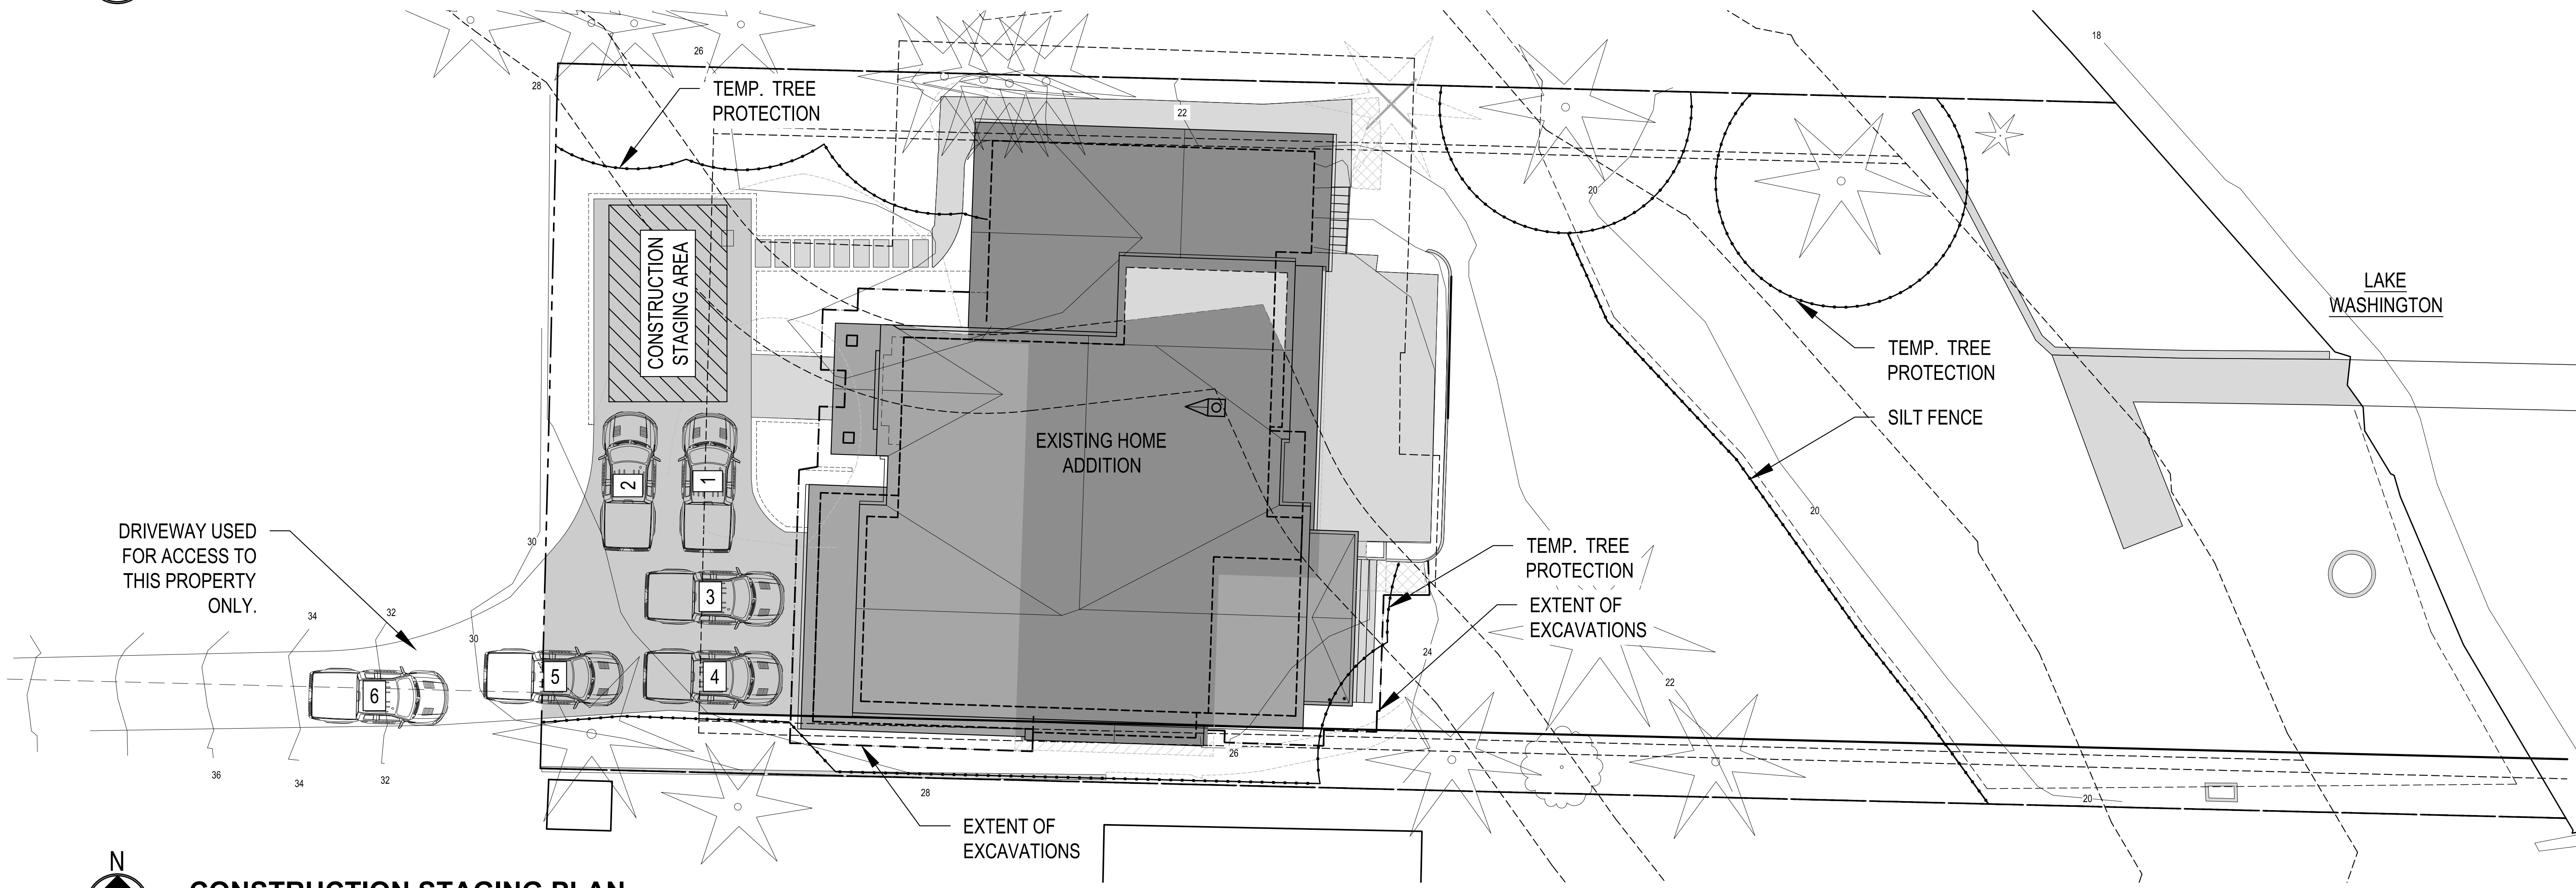

CONSTRUCTION STAGING PLAN
SCALE: 1"=10'-0"

SCALE: IF SHEET IS LESS THAN 24" x 36", IT IS A REDUCED PRINT, REDUCE SCALE ACCORDINGLY
PERMIT SET 5/11/22

REVISIONS:	11/04/2022 PERMIT CORRECTION
PLOT DATE:	11/4/2022
DRAWN BY:	LG
CHECKED BY:	BJS
SHEET	