
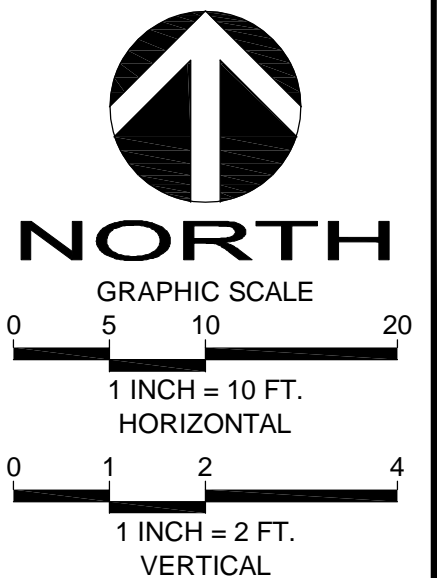


DRIVEWAY - ROW TREE #625 PROFILE

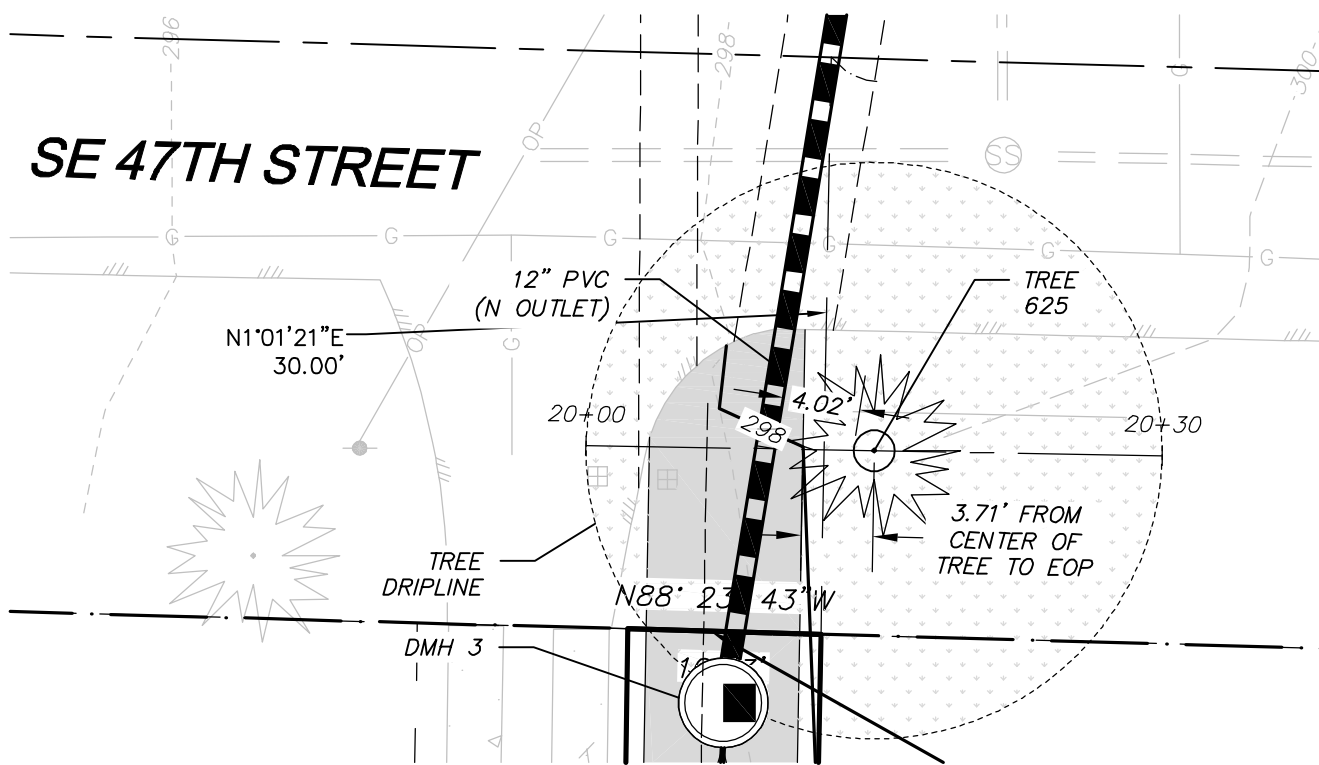

COPYRIGHT © 2023, D.R. STRONG CONSULTING ENGINEERS INC.

**TREE 625 EXHIBIT
LORENZINI SFR**
8427 SE 47TH ST
MERCER ISLAND, WA 98040
PARCEL NO. 7598100421

DRS D.R. STRONG
CONSULTING ENGINEERS
ENGINEERS PLANNERS SURVEYORS
620 - 7th AVENUE KIRKLAND, WA 98033
O 425.827.3063 F 425.827.2423

DRAFTED BY: **JSE**
DESIGNED BY: **JSE**
PROJECT ENGINEER: **MAJ**
DATE: **05.12.23**
PROJECT NO.: **21071**

DRAWING: **1**
SHEET: **1**