
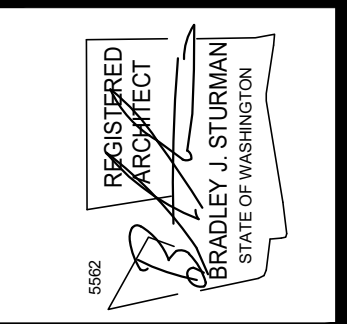


1 LOT 2
CONSTRUCTION MANAGEMENT PLAN

SCALE: 1/8" = 1'-0"

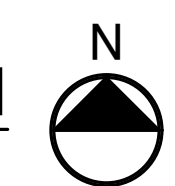

www.sturmanarchitects.com
All Rights Reserved
© 2023

**FOREST CREEK ESTATES LOT 2
PERMIT SET**
5214 FOREST AVE S.E.
MERCER ISLAND, WA 98040

**LOT 2
CONSTRUCTION
MANAGEMENT PLAN**

REVISIONS:	
2023-5-26	Connectors #1
DRAWN BY:	KE
CHECKED BY:	BJS
SHEET	

A1.3

SCALE: IF SHEET IS LESS THAN 24" X 36", IT IS A REDUCED PRINT. REDUCE SCALE ACCORDINGLY.
PERMIT SET 06/06/23

PLOT DATE: 6/6/2023