

ISSUES:

1 8.7.2023 PERMIT SUBMITTAL


PROJECT #:

DRAWN: AR CHECKED: AR

TITLE:
SHORELINE
PLANTING PLAN

SHEET:

L2.0

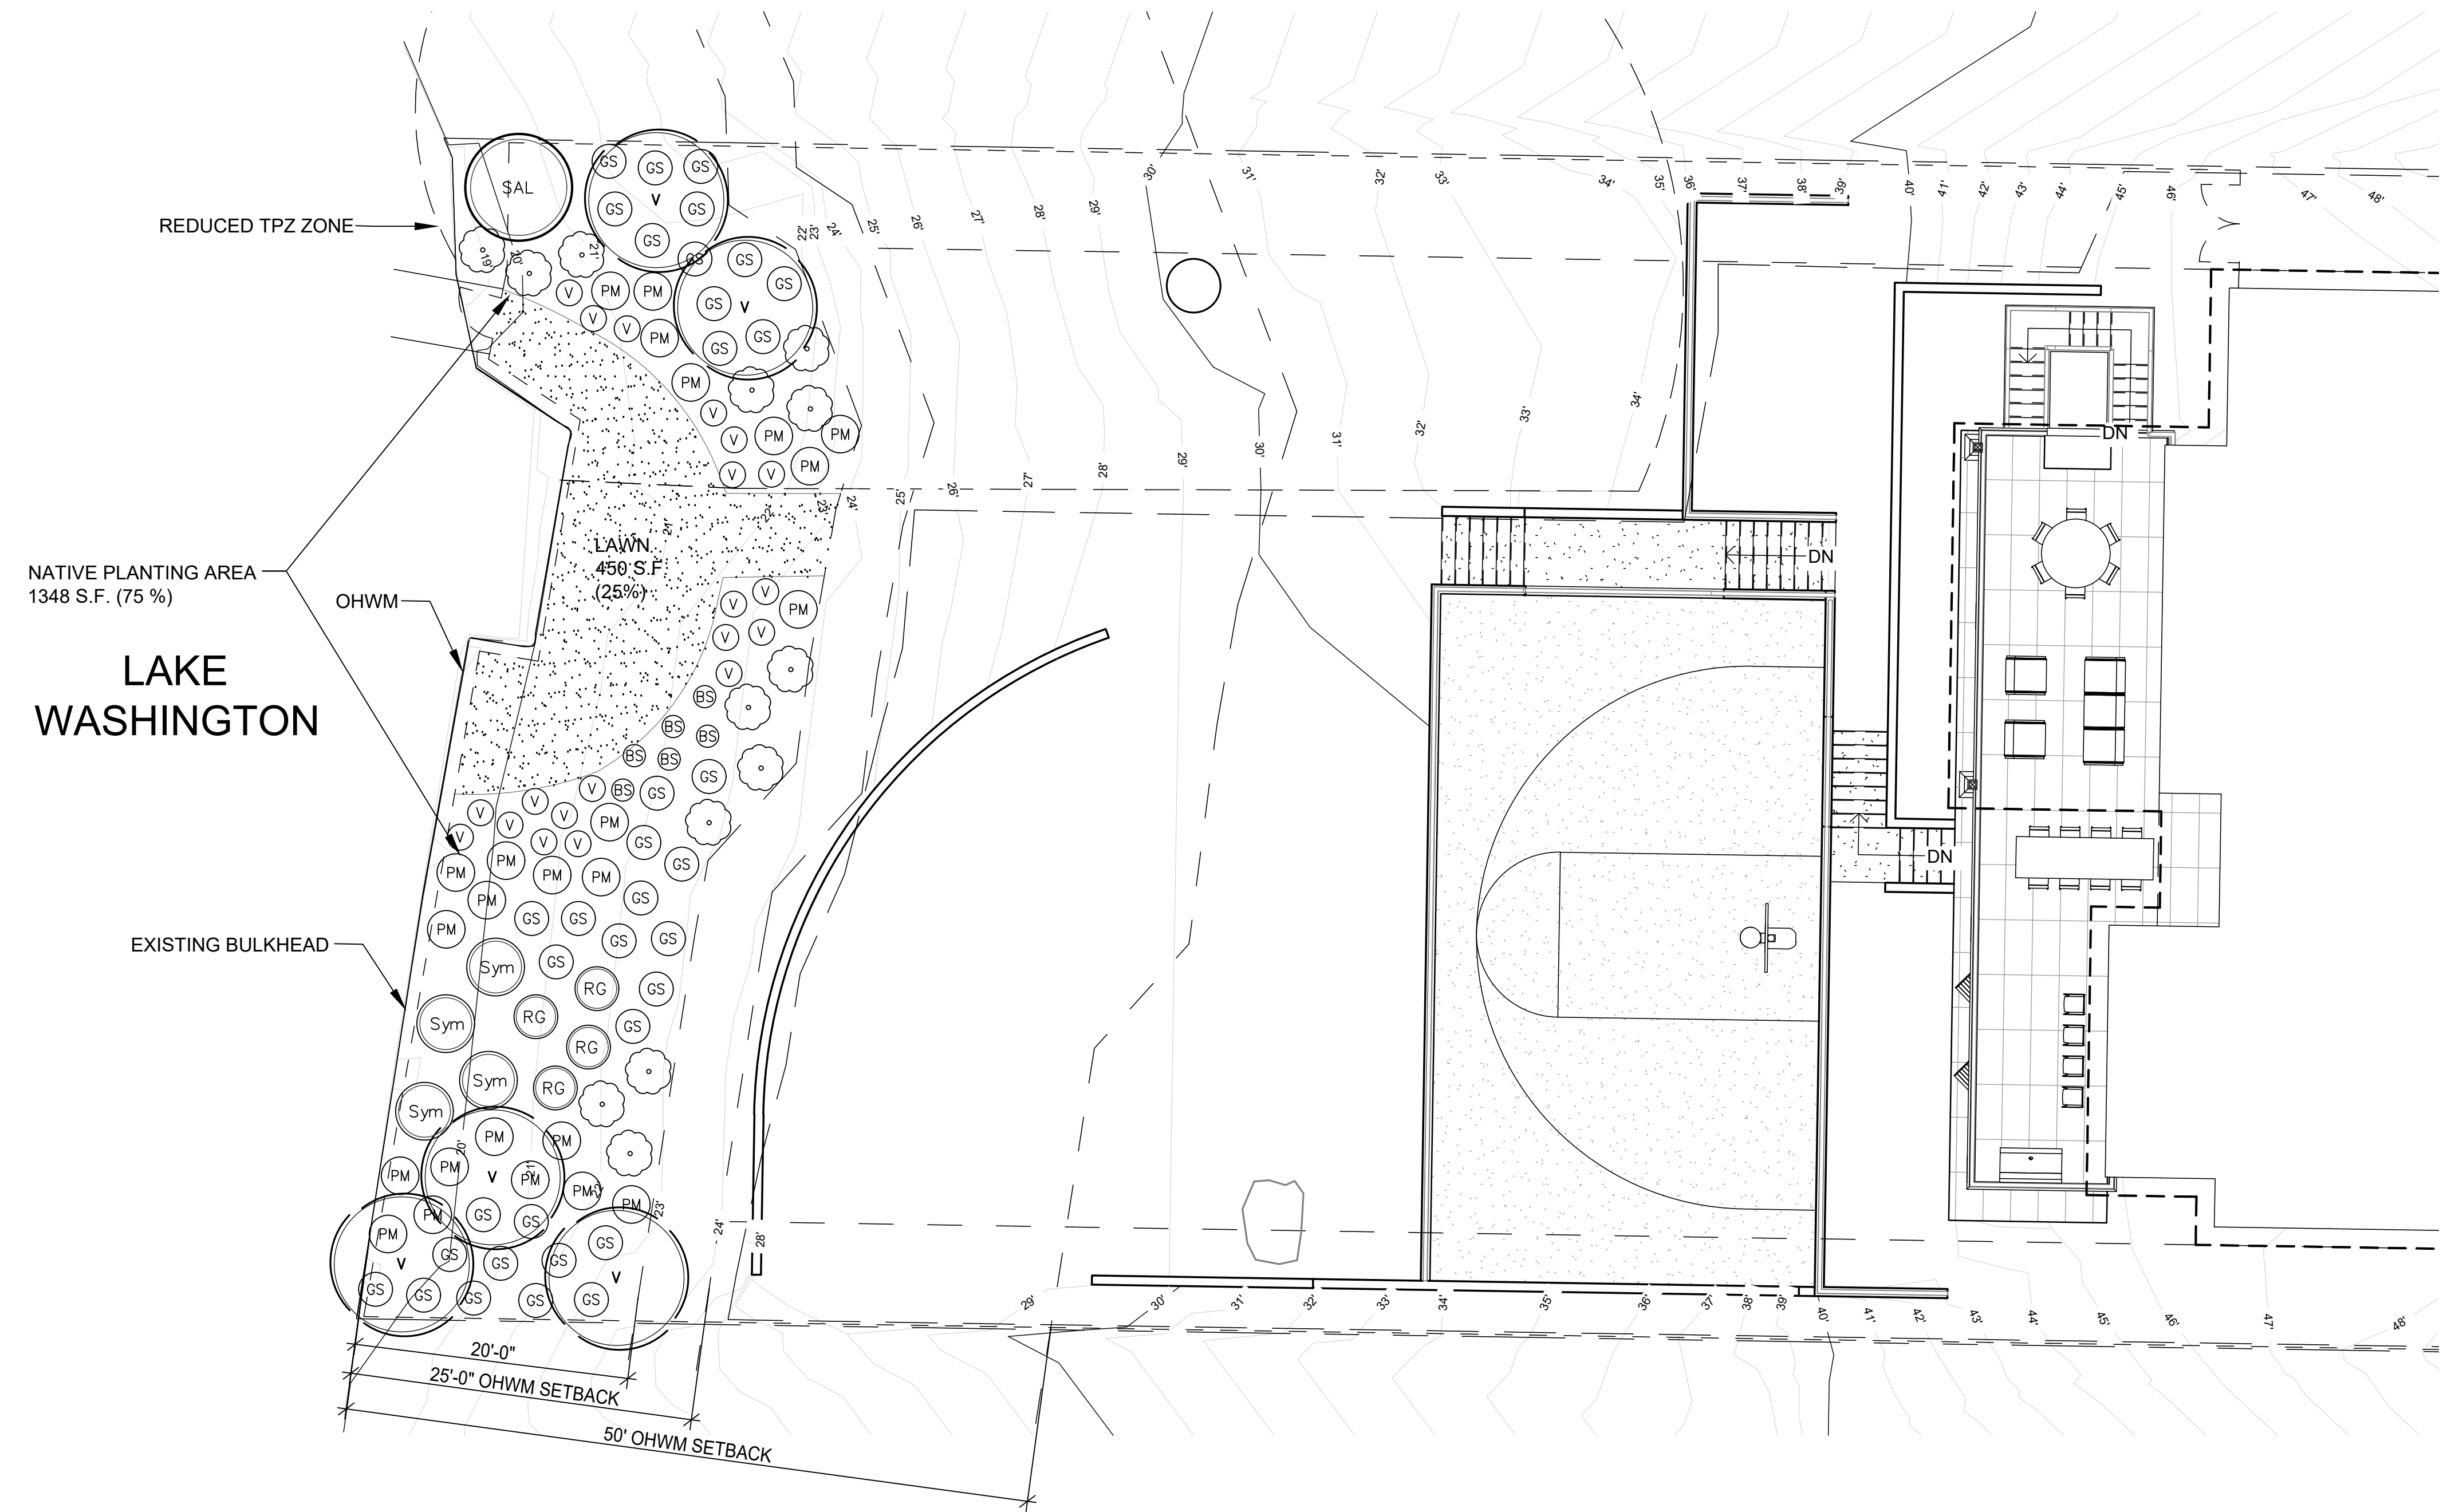

0 4' 8' 16' 32'
SCALE: 1/8" = 1' - 0"



PLANT SCHEDULE

SYMBOL BOTANICAL/Common Name SIZE QTY.

TREES

V	<i>Acer circinatum</i> Vine Maple	6'-8' HT.	5
SAL	<i>Salix hookeriana</i> Hooker's Willow	5 Gal.	1

SHRUBS

GS	<i>Gaultheria shallon</i> Salal	1 Gal.	35
RG	<i>Rosa gymnocarpa</i> Dwarf Rose	2 Gal.	4
Sym	<i>Symphoricarpos albus</i> Snowberry	2 Gal.	4
V	<i>Vaccinium ovatum</i> Evergreen Huckleberry	2 Gal.	19

PERENNIALS

BS	<i>Blechnum spicant</i> Deer Fern	1 Gal.	6
PM	<i>Polystichum munitum</i> Western Sword Fern	1 Gal.	24
V	<i>Vancouveria hexandra</i> Inside-out flower	1 Gal.	20