


BUTTERWORTH DR

TEMP. TREE PROTECTION, CONSTRUCTION, AND SILT FENCE SEPARATING CONSTRUCTION FROM UNDISTURBED AREAS. ALL VEGETATION IN UNDISTURBED AREAS SHALL REMAIN IN PLACE DURING CONSTRUCTION.

TEMP. TREE PROTECTION, CONSTRUCTION, AND SILT FENCE SEPARATING CONSTRUCTION FROM UNDISTURBED AREAS. ALL VEGETATION IN UNDISTURBED AREAS SHALL REMAIN IN PLACE DURING CONSTRUCTION.

TEMP. TREE PROTECTION, CONSTRUCTION, AND SILT FENCE SEPARATING CONSTRUCTION FROM UNDISTURBED AREAS. ALL VEGETATION IN UNDISTURBED AREAS SHALL REMAIN IN PLACE DURING CONSTRUCTION.

**1 CONSTRUCTION MANAGEMENT PLAN**  
 SCALE: 3/32" = 1'-0"

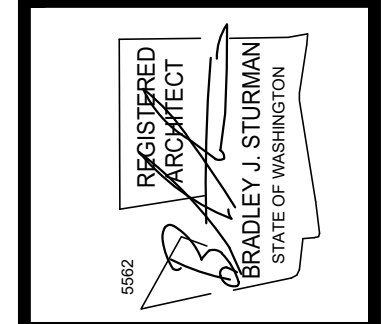

**ASDOURIAN RESIDENCE**  
**PERMIT SET**  
 5300 BUTTERWORTH RD  
 MERCER ISLAND, WA 98040

**CONSTRUCTION MANAGEMENT PLAN**

REVISIONS:	DRAWN BY:	CHECKED BY:	SHEET
	KE		CMP
		BJS	