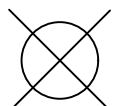


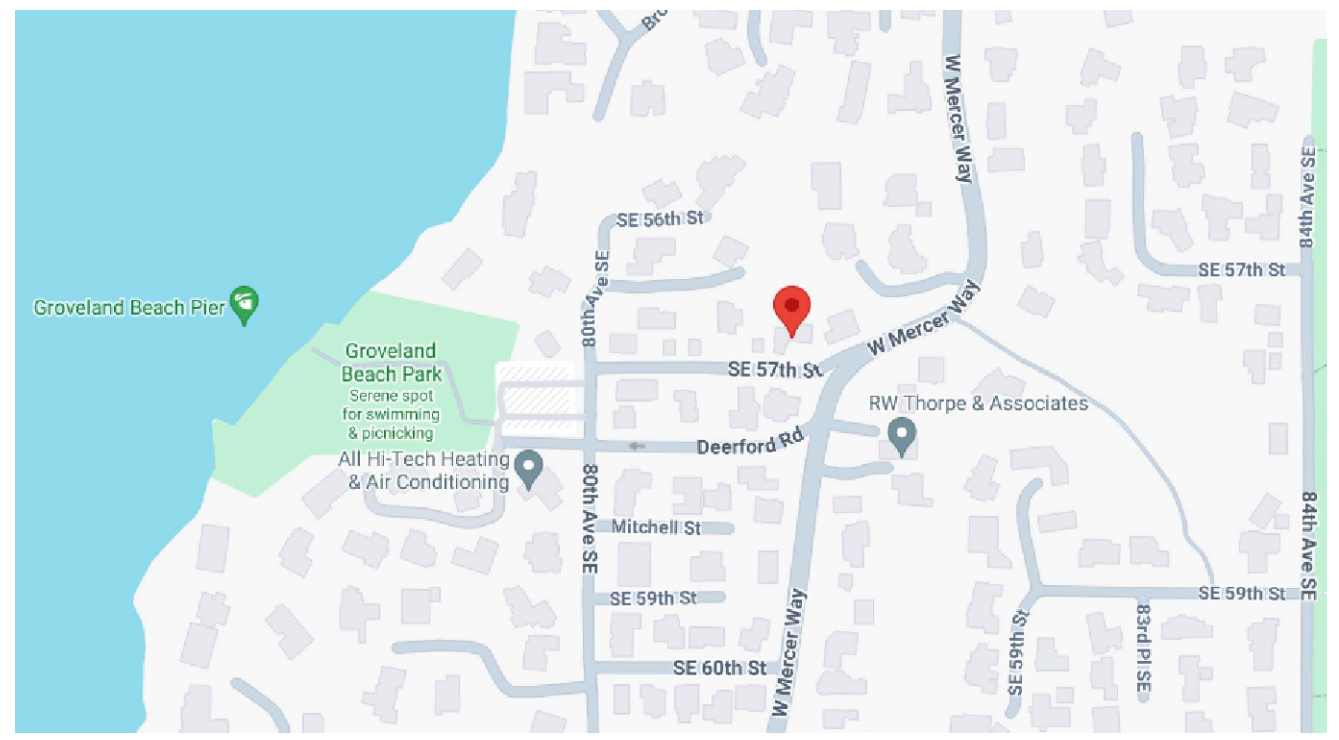
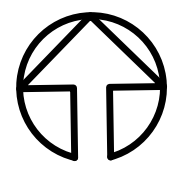


-  **TEMPORARY STOCKPILE
6MIL PLASTIC SHEET
COVER WITHIN 24
HOURS. (BMP C123)**
-  **SILT FENCE AT EDGE OF
ENTIRE AREA OF
DISTURBANCE (BMP
C233)**
-  **STAKE & WIRE FENCE
(BMP C104) SAME AS
AREA OF DISTURBANCE**
- NOTE: CONCRETE HANDLING
(C151)**



VICINITY MAP



NORTH
SCALE 1" = 50'-0"

PROPOSED ADDITIONS & ALTERATIONS TO RUDD RESIDENCE (SWPPP)

SITE ADDRESS:
8032 SE 57TH ST MERCER ISLAND, WA 98040

LEGAL DESCRIPTION:
**CHRISTIAN CHURCH CAMP ADD 11-12-13 & 21-22 & POR OF 14 & 19-20 WLY OF FOLG
DESC LN BED AT PT ON S LN OF SD 20 DIST 4 FT WLY OF SE COR OF SD TH NELY TO PF
ON N LN OF SE DIST 9 FT ELY OF NWLY COR OF 14; PLAY BLOCK: 8; PLAT BLOCK: POR**

OWNER/APPLICANT
JEFF RUDD
16627 89TH AVE. NW
STANWOOD, WA. 98292

PARCEL 1574100620
LOT SIZE: 0.22 ACRES
ZONING: R-8.4

DATE: 06/24/2024