


City of Mercer Island

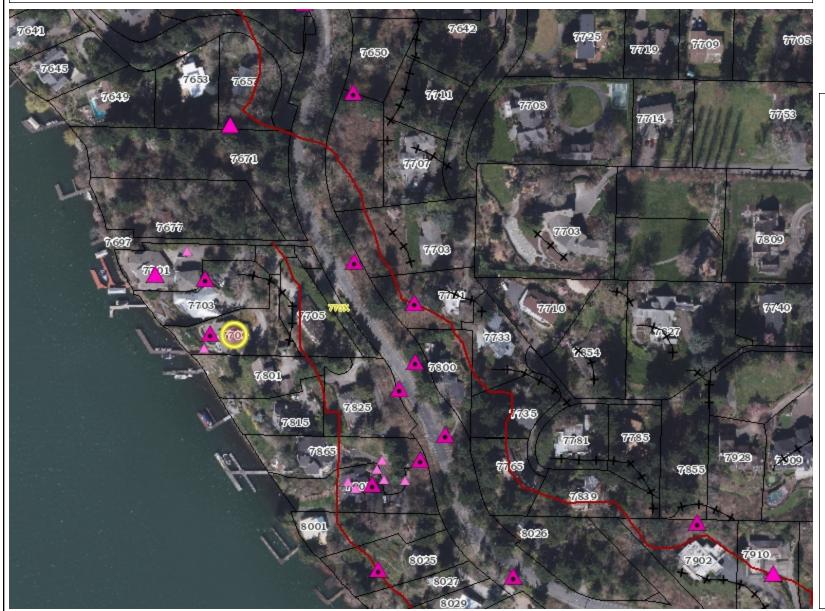



Legend

Identified Landslide Location

Documented

No Documentation

Ancient Slide (Test Pit)

Scarp

Geologic Contacts

Address

Parcels

Parks

March 2020

Red: Band_1

Green: Band_2

Blue: Band_3

182 363 Feet

© City of Mercer Island

1 inch = 363.120567333333 feet

Map Printed: October 14, 2021

Disclaimer: These maps were developed by the City of Mercer Island and are intended to be a general purpose digital reference tool. These maps are not an accepted legal instrument for describing, establishing, recording or maintaining descriptions for property concerns or boundaries. The City makes no representation or warranty with respect to the accuracy or currency of these data sets, especially in regard to labeling of surveyed dimensions, or agreement with official sources such as records of survey, or mapped locations of features.

Notes
