


EX. 1054

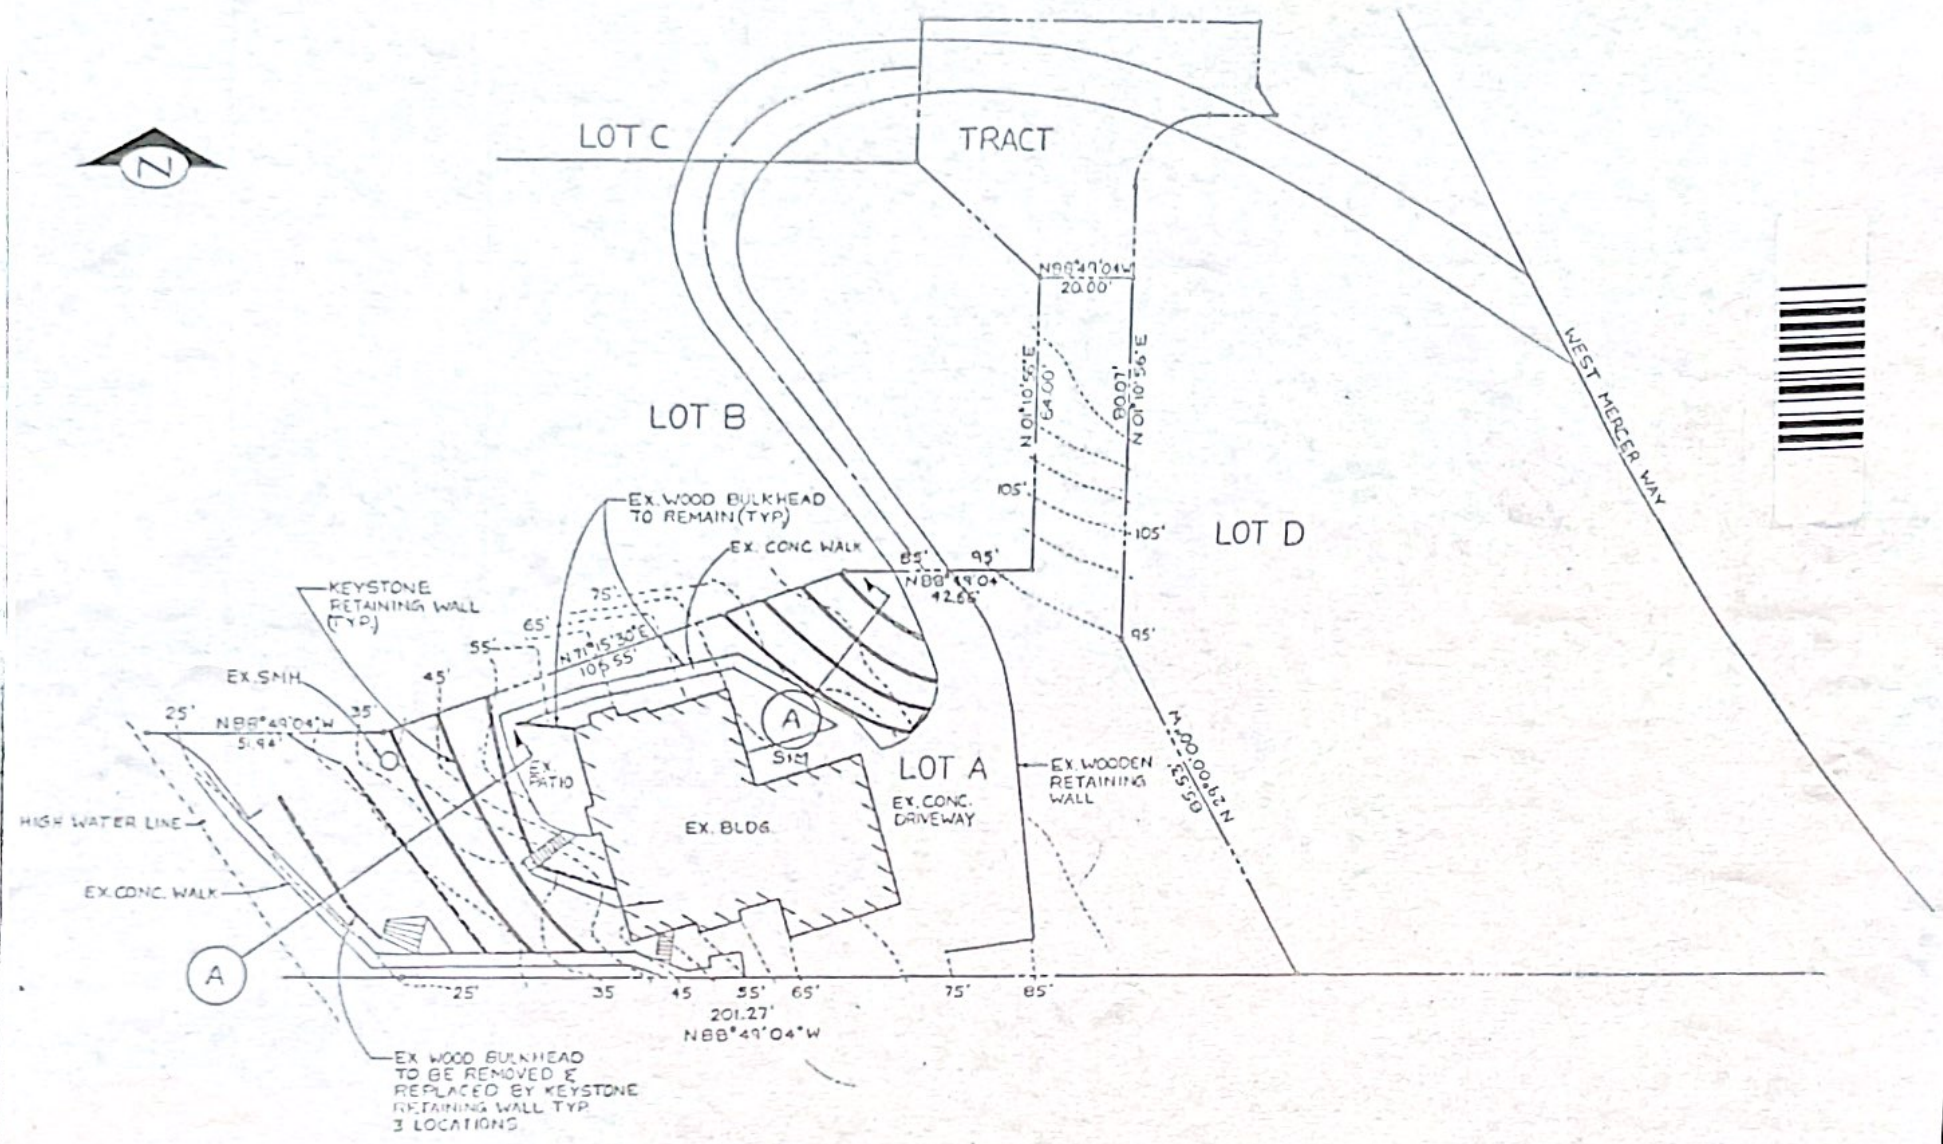

PLAN
1" = 20'-0"