


Parcel B Private Lot – Remaining Lot Size (2020-12-04)

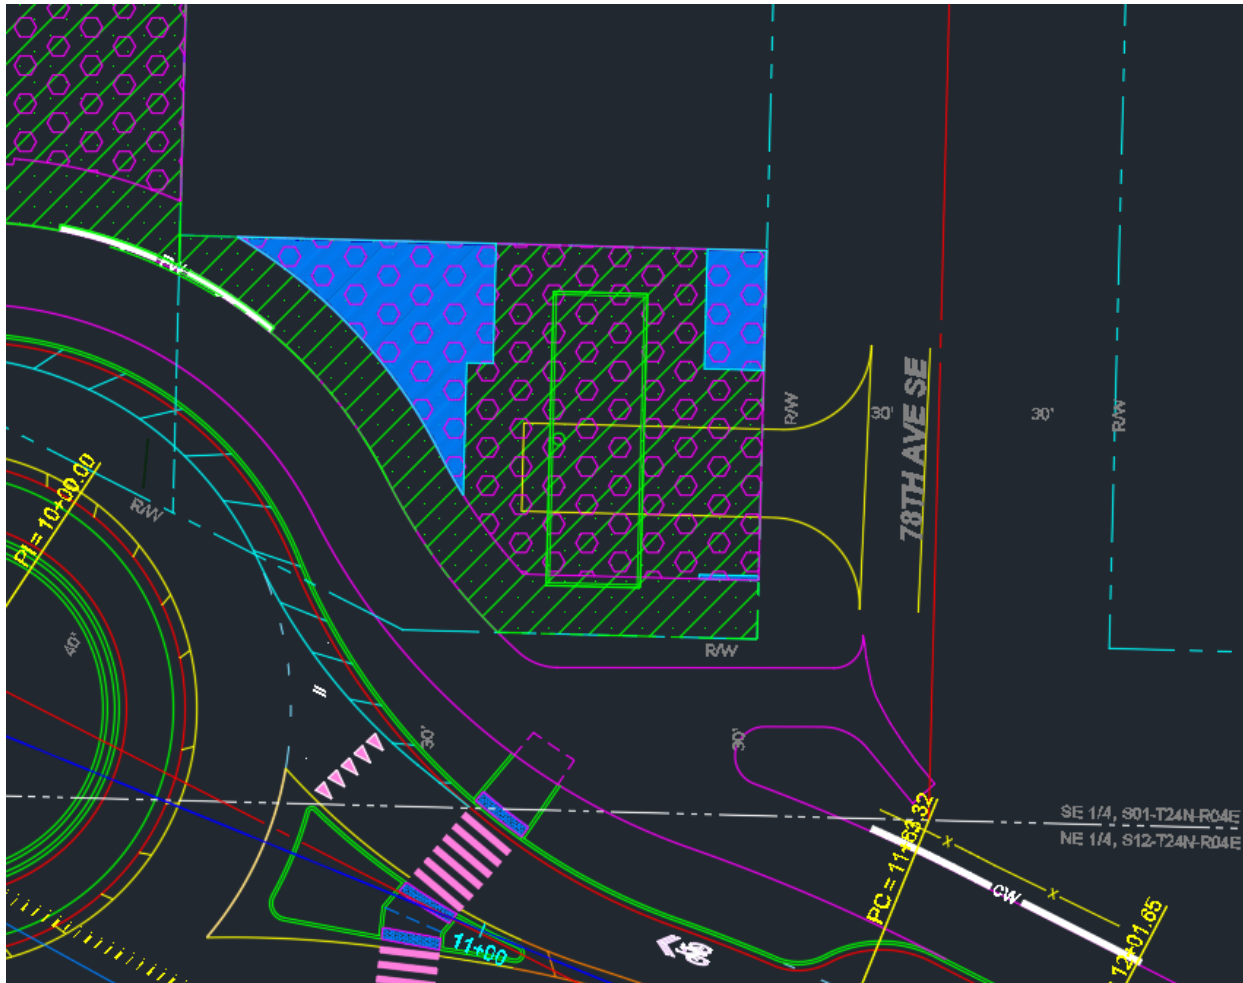

Parcel B Property:

Green hatch= Total area remaining = **4,682.2 sf**

Magenta hatch= Total area remaining minus 10' offset from back of walk = **3,453.0 sf**

Blue fill (3 areas) = Total area remaining minus 10' offset from back of walk minus 10' offset from driveway and vault = **984.2 sf**.

Vault location = green rectangle

Access driveway location = yellow outline