


SEE GEOTECHNICAL REPORT FOR WALL MATERIALS AND CONSTRUCTION REQUIREMENTS DETAILS

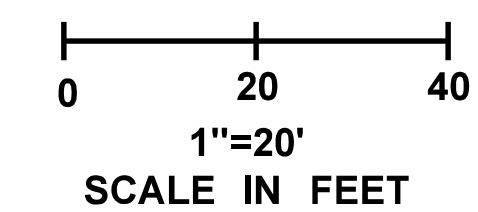

**LEGEND**

- PROPOSED BLOCK WALL
- PROPOSED UNDER DRAIN PIPE
- EXISTING 6' STORM WATER PIPE

FIELD BOOK: \_\_\_\_\_  
 SURVEYED: \_\_\_\_\_  
 SURVEY BASE MAP: \_\_\_\_\_  
 DESIGN ENTERED: \_\_\_\_\_  
 DESIGNED: \_\_\_\_\_  
 CHECKED: \_\_\_\_\_  
 SUPERVISOR: \_\_\_\_\_



**PRELIMINARY WALL PLAN**

**PROJECT SITE:**  
 5660 E MERCER WAY  
 MERCER ISLAND, WA 98040