



LEGEND: new plants	QTY.	SIZE/NOTES
<i>Amelanchier alnifolia</i> / Western Service Berry	3	6' - 7' height
<i>Pinus contorta</i> var 'Contorta' / Shore Pine	3	5' - 6' ht.
<i>Cornus sericea</i> / Red Osier Dogwood	9	3 gallon container
<i>Symphoricarpos albus</i> / Snowberry	21	3 gal.
<i>Vaccinium ovatum</i> / Evergreen Huckleberry	8	3 gal.
<i>Camassia quamash</i> / Camas	20	1 gal.
<i>Deschampsia cespitosa</i> / Tufted Hair Grass	18	1 gal.
<i>Dicentra formosa</i> / Bleeding Heart	12	1 gal.
<i>Festuca idahoensis</i> / Idaho Fescue	22	1 gal.
<i>Iris tenax</i> / Oregon Iris	24	1 gal.
<i>Juncus ensifolius</i> / Dagger-leaf Rush	6	1 gal.
<i>Mahonia nervosa</i> / Small Oregon Grape	23	1 gal.
<i>Polystichum munitum</i> / Sword Fern	16	1 gal.
<i>Scirpus microcarpus</i> / Small-fruited Bulrush	9	1 gal.
<i>Fragaria chiloensis</i> / Beach Strawberry	135	4" pot, 16" on center
<i>Sisyrinchium idahoense</i> / Idaho Blue-eyed-grass	63	4" pot, 16" on center
<i>Sedum & Lewisia</i> / Native Stonecrop and Lewisia mix	45	4" pot, 12" on center

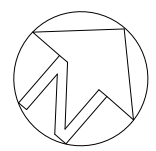

PER_DWG	
SCALE:	
REVIS:	
REVIS:	
REVIS:	
REVIS:	
DRAWN BY:	ML
CHECKED BY:	JB
DATE:	10-29-2018

Cambium Inc.
 701 34TH Avc.
 Seattle WA, 98122
 206.860.7625
 www.cambiumlandscape.com
 COPYRIGHT © 2018

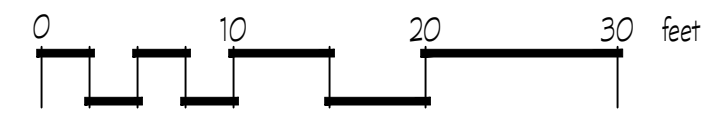

Preliminary Design.
 Not For Construction

LUNDIN RESIDENCE
Landscape Plan: Shoreline Planting
 4041 West Mercer Way, Mercer Island, WA 98040

SHEET
L1