


ASDOURIAN RESIDENCE
PERMIT SET
5300 BUTTERWORTH RD
MERCER ISLAND, WA 98040

DISTURBED AREA
LANDSCAPE PLAN

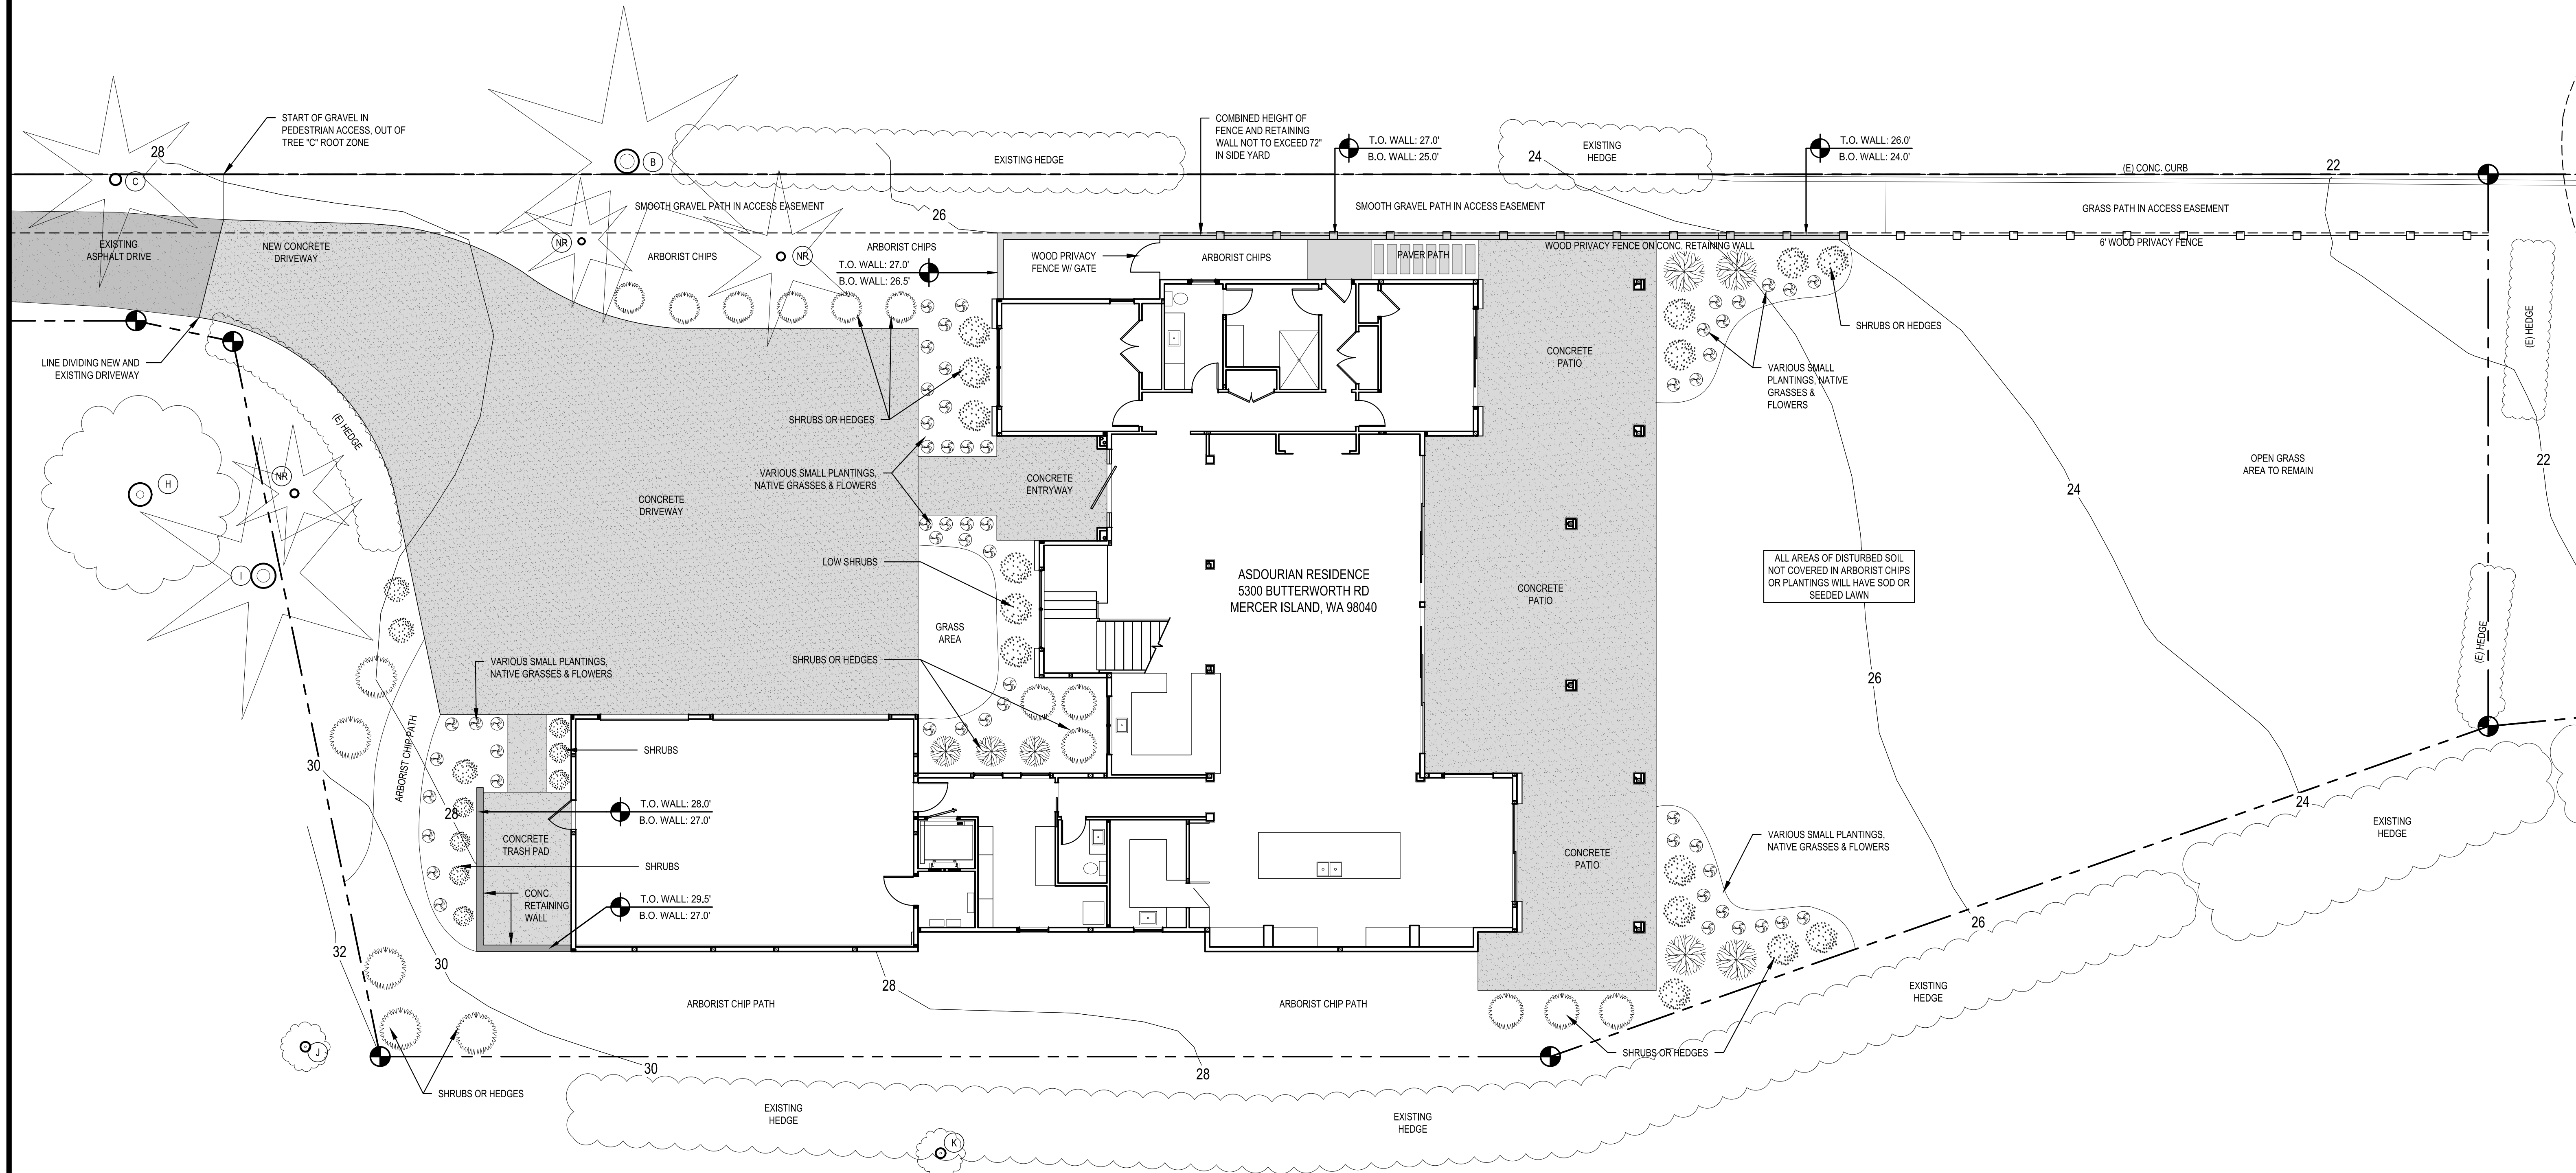

1 LANDSCAPE PLAN
 SCALE: 1/8" = 1'-0"

REVISIONS:	
2024-05-13	Connectors #1
DRAWN BY:	KE
CHECKED BY:	BJS
SHEET	A1.2

SCALE: IF SHEET IS LESS THAN 24" X 36", IT IS A REDUCED PRINT, REDUCE SCALE ACCORDINGLY
 PERMIT SET 05/13/24 PLOT DATE: 5/13/2024