


CEEDAR

H. Thomas Wiegert
3655 73rd Ave SE
Mercer Island, WA 98040

H. Thomas or Olga Wiegert
3655 - 73rd Ave. SE
Mercer Island, WA 98040

Page 1 of 7

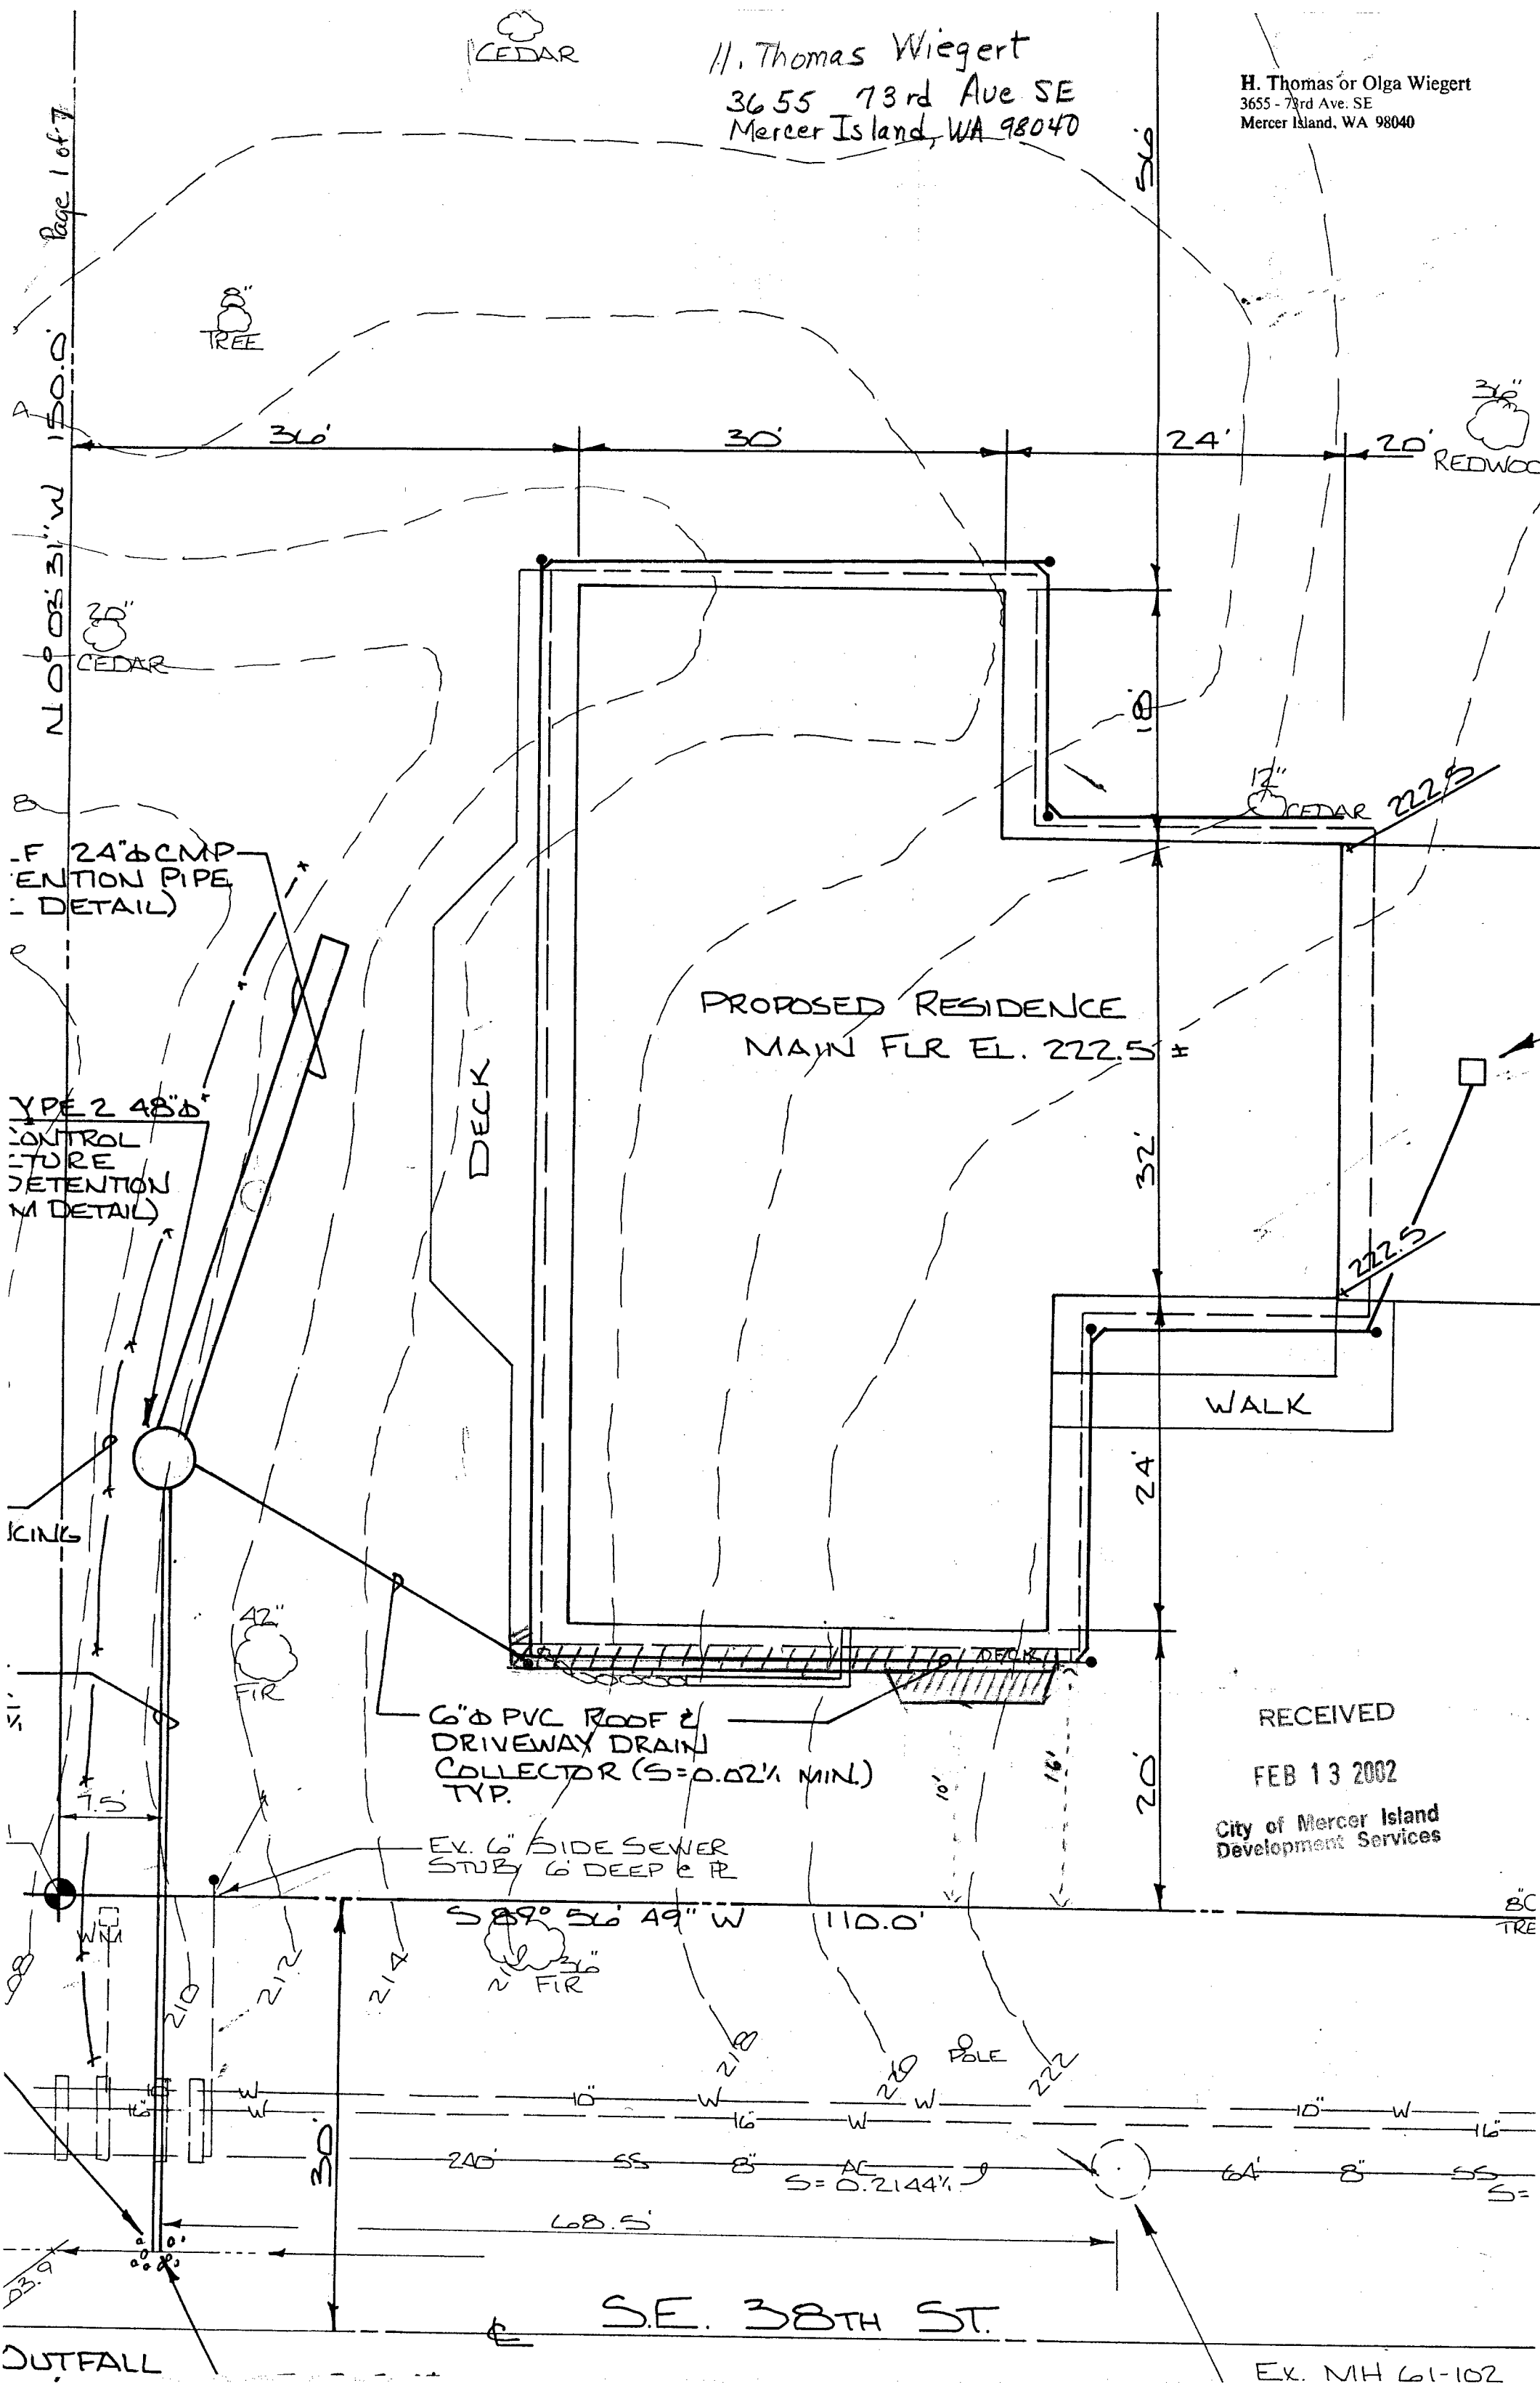

24" Ø CMP VENT PIPE (DETAIL)

TYPE 2 48" Ø FUTURE DETENTION (DETAIL)

PROPOSED RESIDENCE
MAIN FLR EL. 222.5 ±

6" Ø PVC ROOF & DRIVEWAY DRAIN COLLECTOR (S=0.02% MIN.) TYP.

EX. 6" SIDE SEWER STUB BY 6" DEEP & FL

RECEIVED
FEB 13 2002
City of Mercer Island
Development Services

S.E. 38TH ST.

DUTFALL

EX. MH 61-102