


EROSION CONTROL LEGEND

STABILIZED CONSTRUCTION ENTRANCE	(CE)	CONTRACTOR TO USE WHATEVER MEANS NECESSARY TO LIMIT THE TRACKING OF SEDIMENT INTO THE RIGHT OF WAY FOR THE DURATION OF CONSTRUCTION
TREE PROTECTION FENCING	(TP) — X —	STANDARD CONSTRUCTION FENCING
STRAW WATTLES	(SW) ———	USE AS NEEDED
PLASTIC COVERING	(PC)	COVER EXPOSED SOIL WITHIN MERCER ISLAND TIME LIMIT

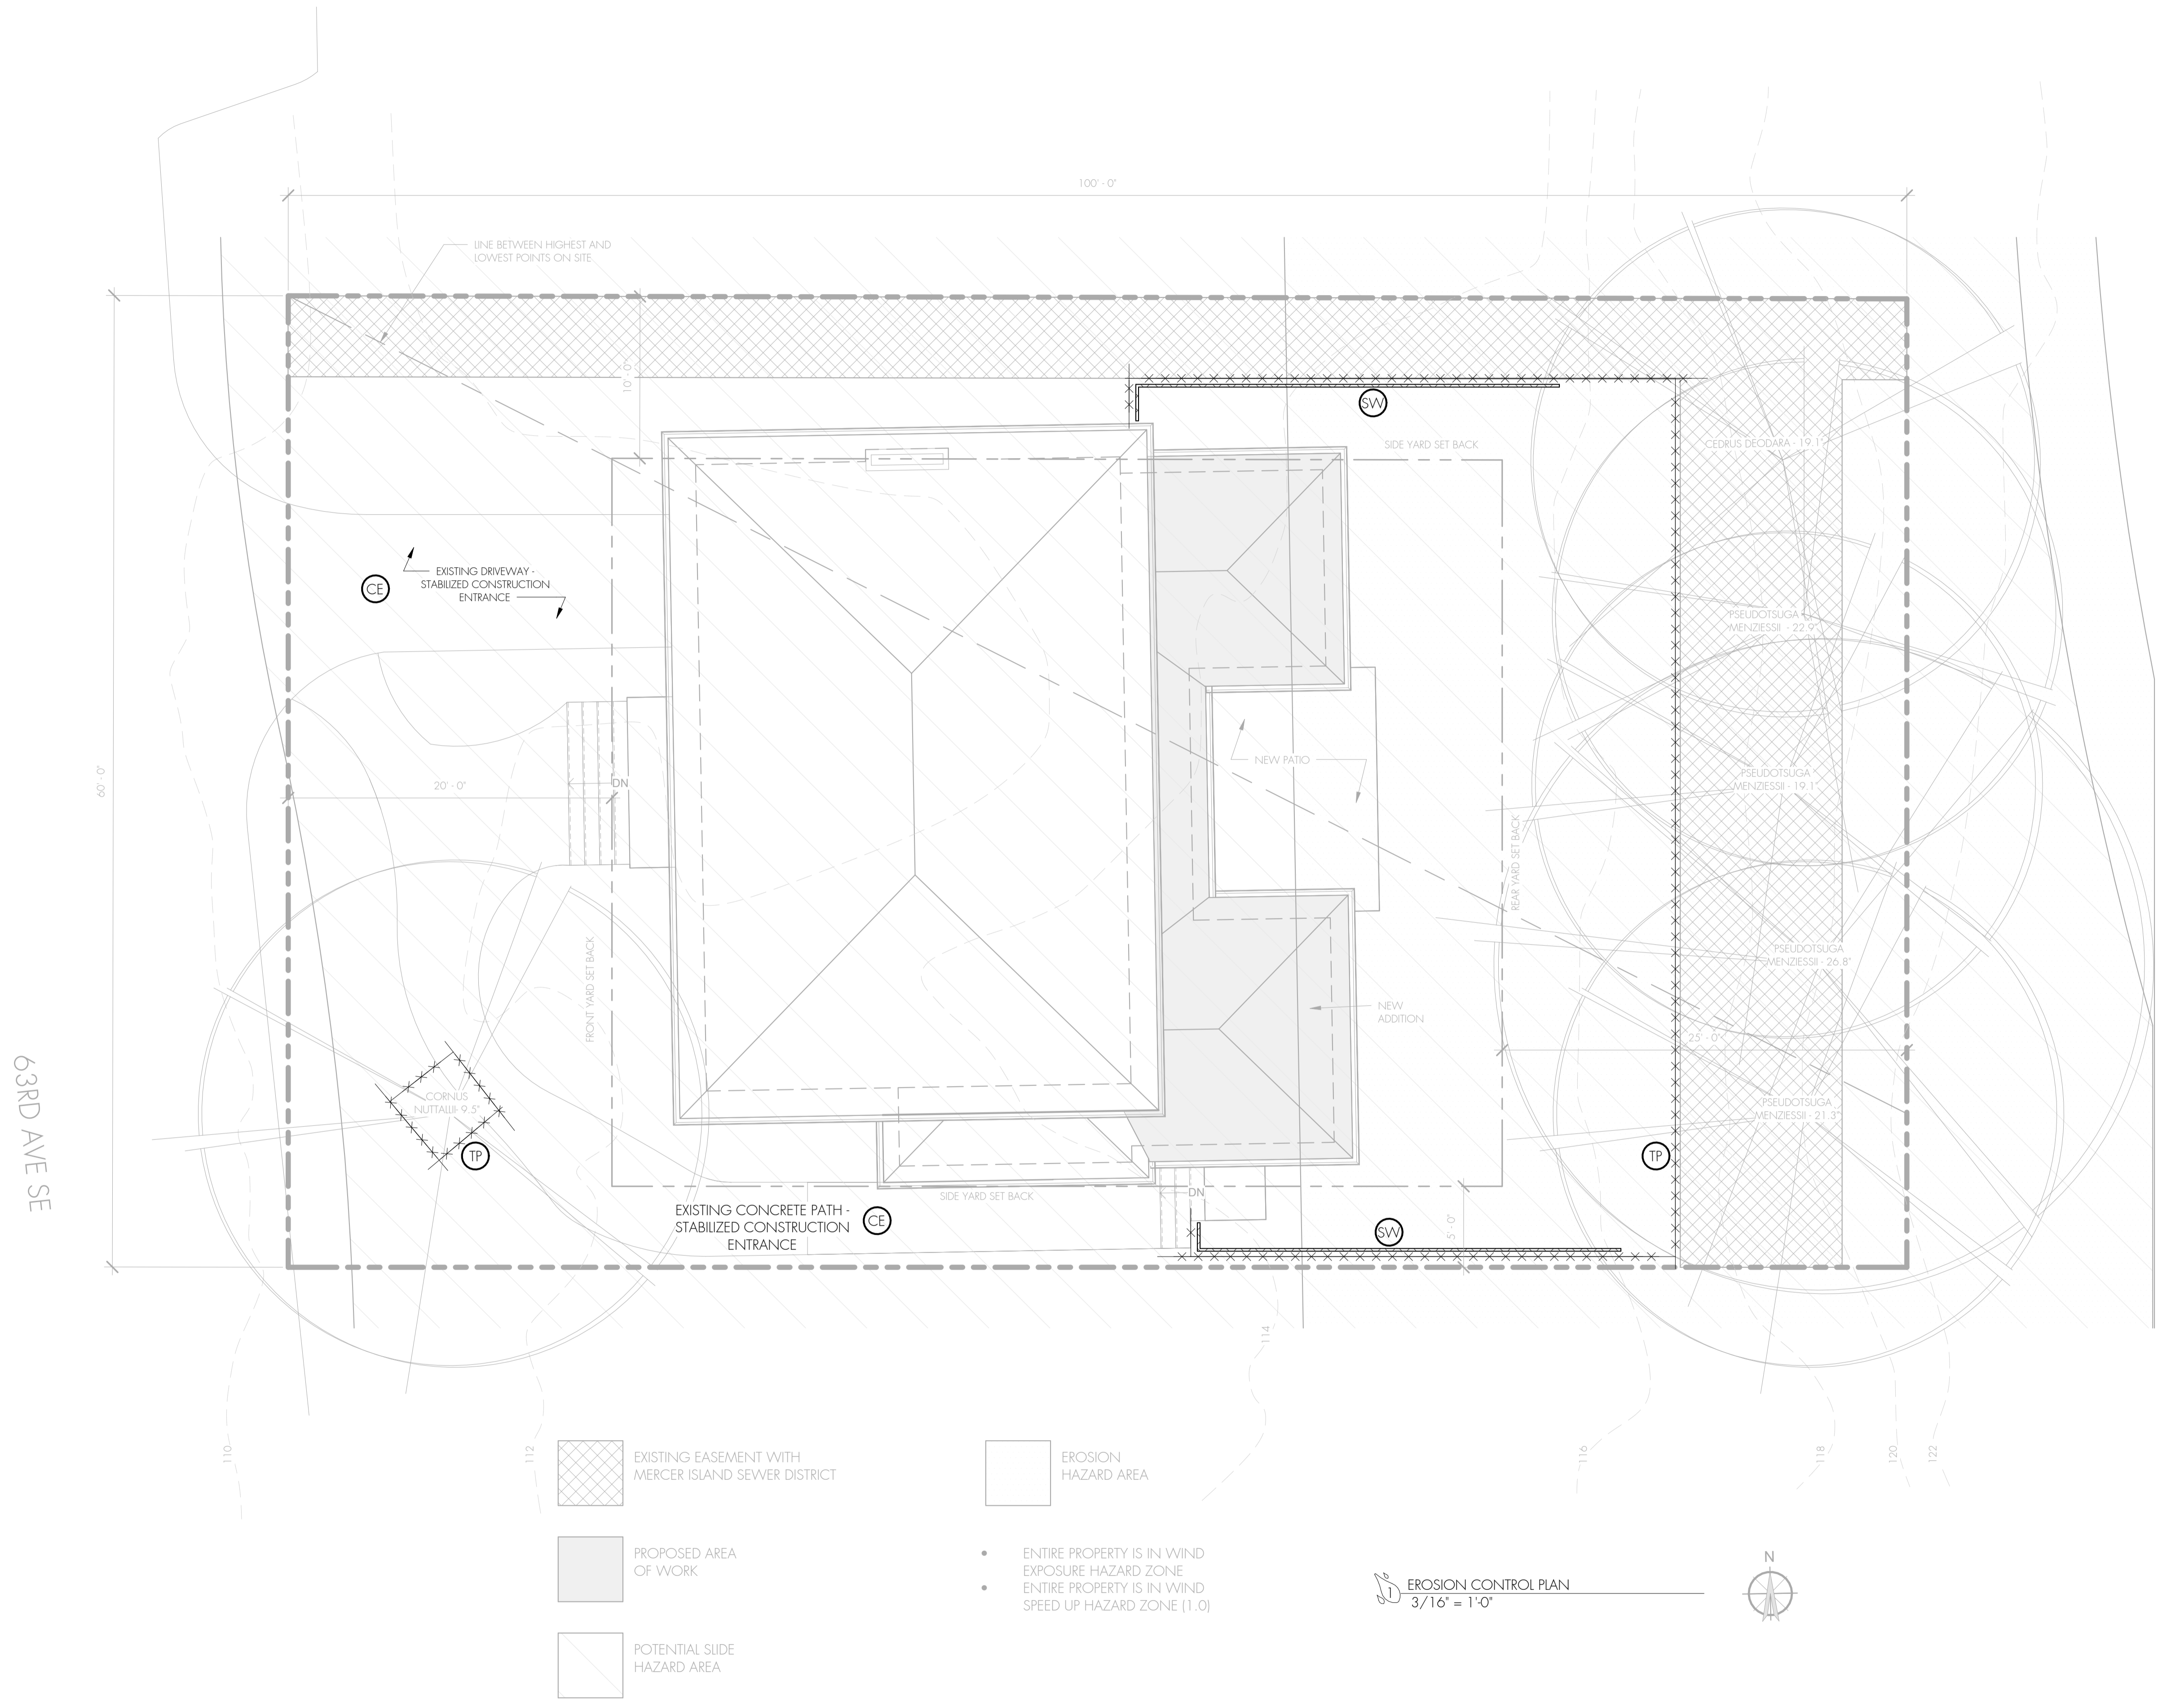

MILLER BLOOD RESIDENCE

2420 63RD AVE SE
 MERCER ISLAND, WA 98040

EROSION CONTROL PLAN

REVISIONS

Revision 2 Date 2

A004

PERMIT SET

12/1/2022
 9:45:56 AM

3/16" = 1'-0"

RAIN
 CITY ARCHITECTURE