

# SHOP DRAWING


## SIGN SIZING

SIZING: 183"X44"=56 SQFT



FRONT VIEW

Scale: 1" = 1'

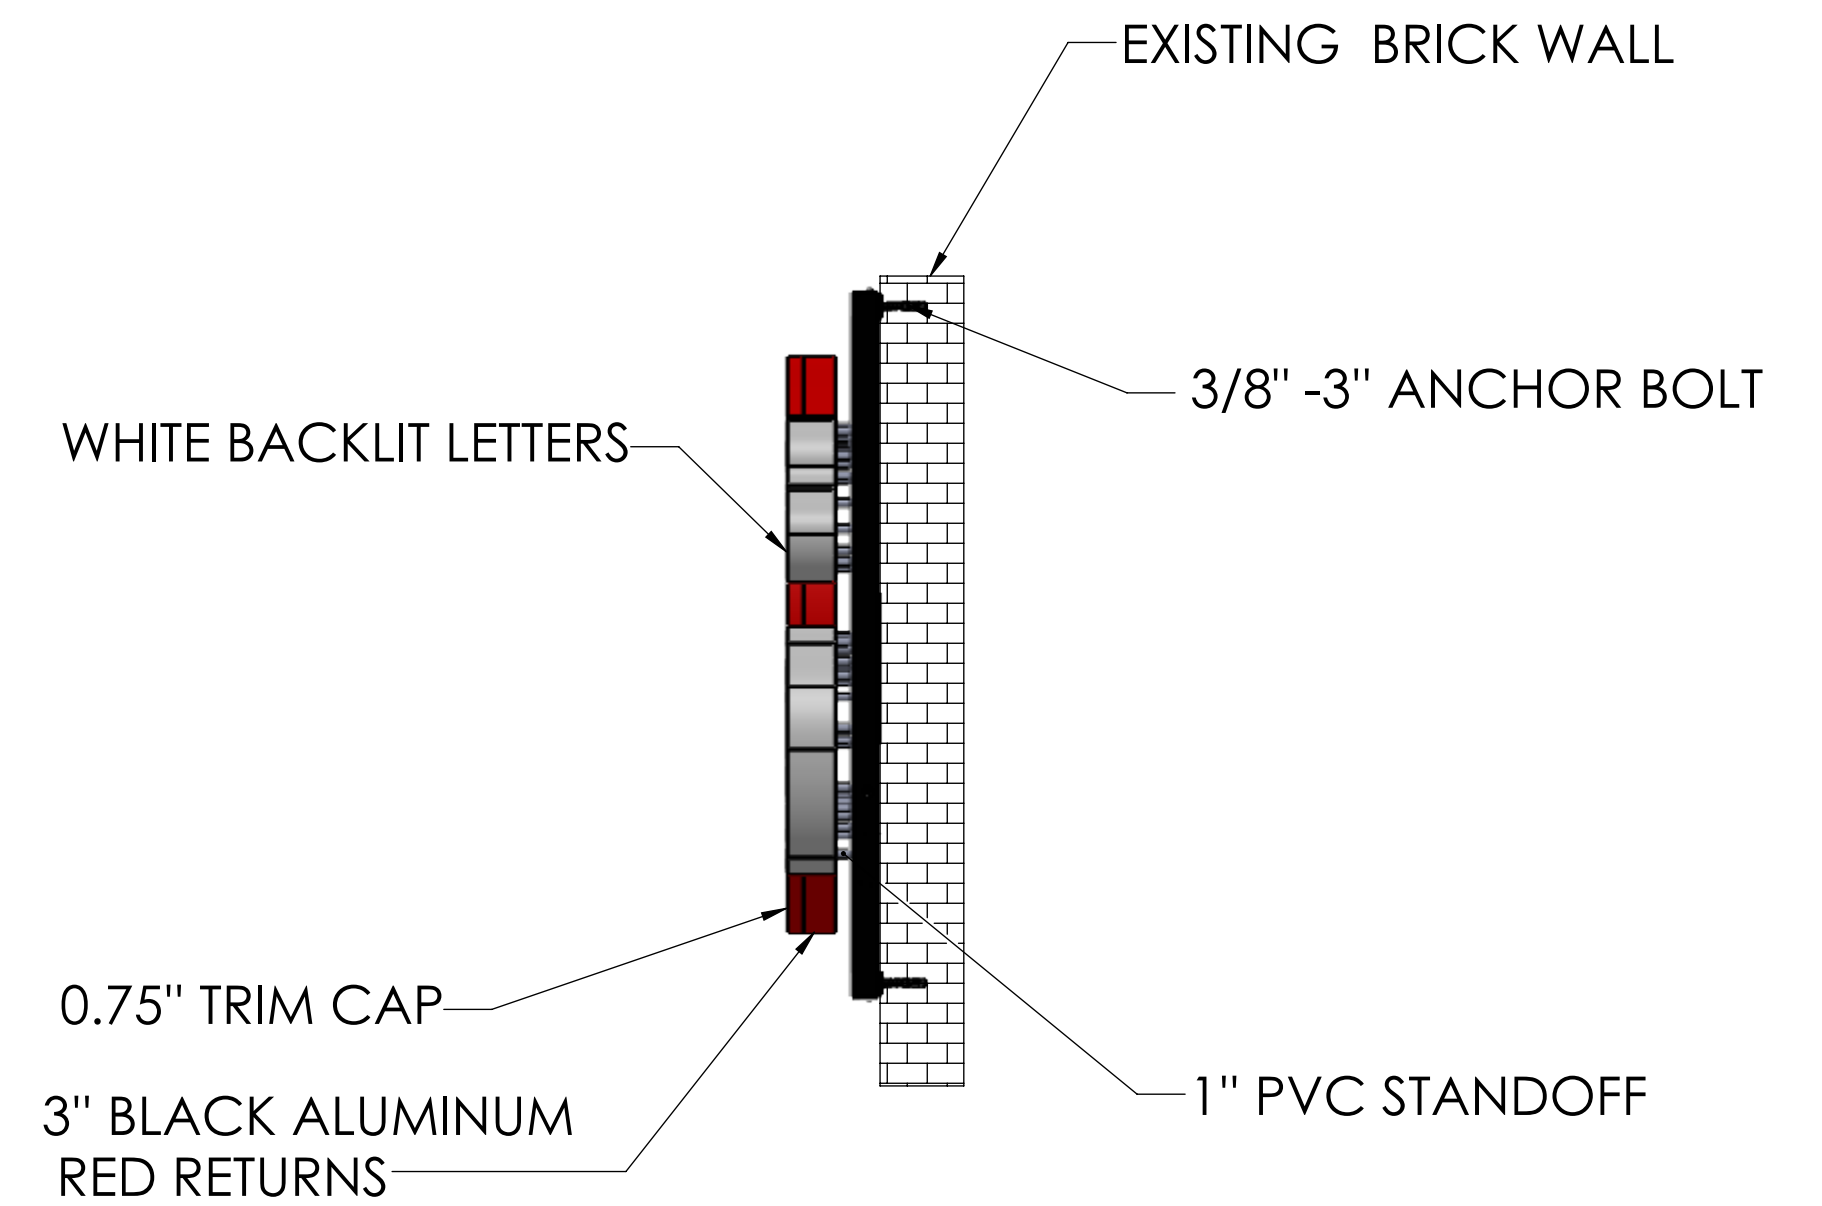

SIDE VIEW

LETTER DEPTH: 3"

Scale: 1" = 1'

## FABRICATION

Circular logo, box sign:  
 To be 3" aluminum channel coil (red)  
 white acrylic  
 Vinyl 3m 3630 red  
 Vinyl 3m 3630 black  
 1" trim cap red  
 Illumination to be 7500K led module, white, 1.2W ea.  
 MAX led modules used QTY: 30  
 Weight MAX 15lb

Letters:  
 To be 3" stainless steel coil (white)  
 stainless steel face(white)  
 .4" clear lexan for back of the letters  
 Illumination to be 7500K led white, 1.2W ea.  
 Total MAX led module used QTY: 70  
 Weight MAX 3.5lb

Back panel raceway  
 See sheet 2

INSTALL LOCATION: 2441 76TH AVE SE, MERCER ISLAND WA 98040

APPROVED BY/ DATE:

PRODUCT DESCRIPTION		CLIENT SIGNATURE:
LETTER SIZE: PER DRAWING	LETTER FONT: PER DRAWING	
ENVIRONMENT: WET AND DAMP		DATE:

PROPRIETARY AND CONFIDENTIAL  
 THE INFORMATION CONTAINED IN THIS  
 DRAWING IS THE SOLE PROPERTY OF  
 LONG AND YANG LLC. ANY  
 REPRODUCTION IN PART OR AS A WHOLE  
 WITHOUT THE WRITTEN PERMISSION OF  
 LONG AND YANG LLC IS  
 PROHIBITED.



## LONG AND YANG LLC

PROJECT #: JJ-21-88010-VIVI      DRAWN: LL      DATE: 01-12-22  
 UL CERTIFIED SIGNAGE      SIZE D      SHEET 1 OF 2

8 7 6 5 4 3 2 1

D  
C  
B  
A

1.5" X1.5" X0.125"  
Aluminum Angle Iron Frame


ACM Board 1/8"  
Painted Black  
mounted to angle iron frame

#10 Self Tapping Screw


3/8" Anchor Bolts  
MINI QTY:16

150W transformer 110V-230V to 12V.  
UL Listed  
Water approved

26" x8

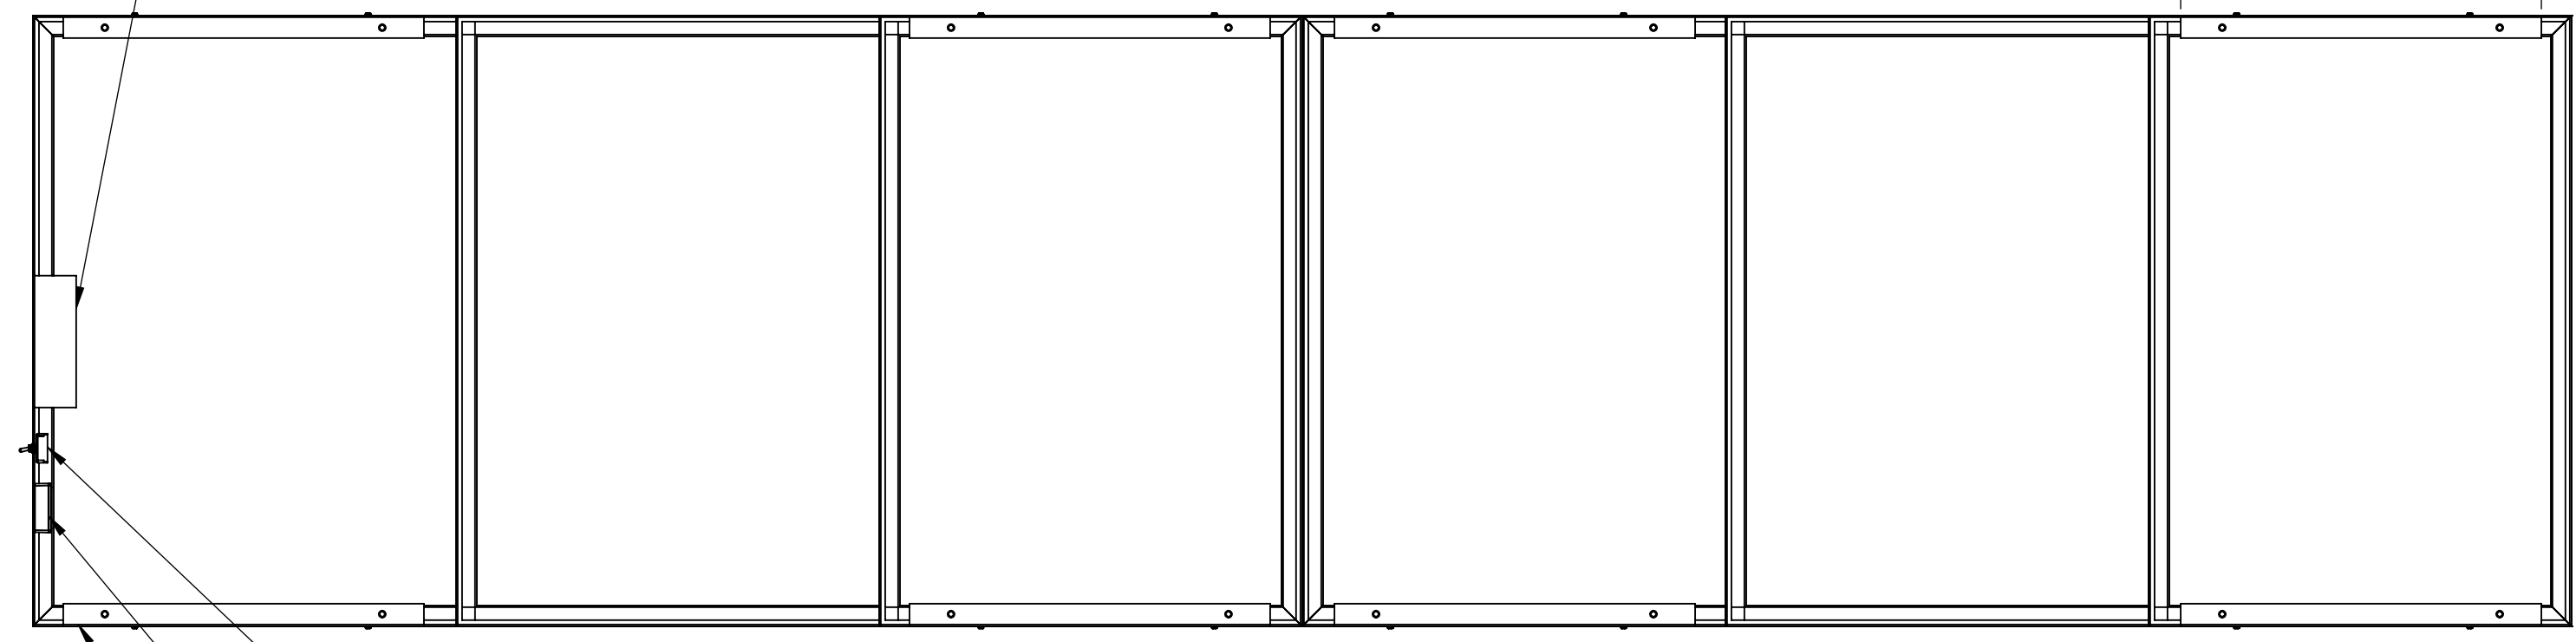

BACK VIEW  
Scale: 1" = 1'

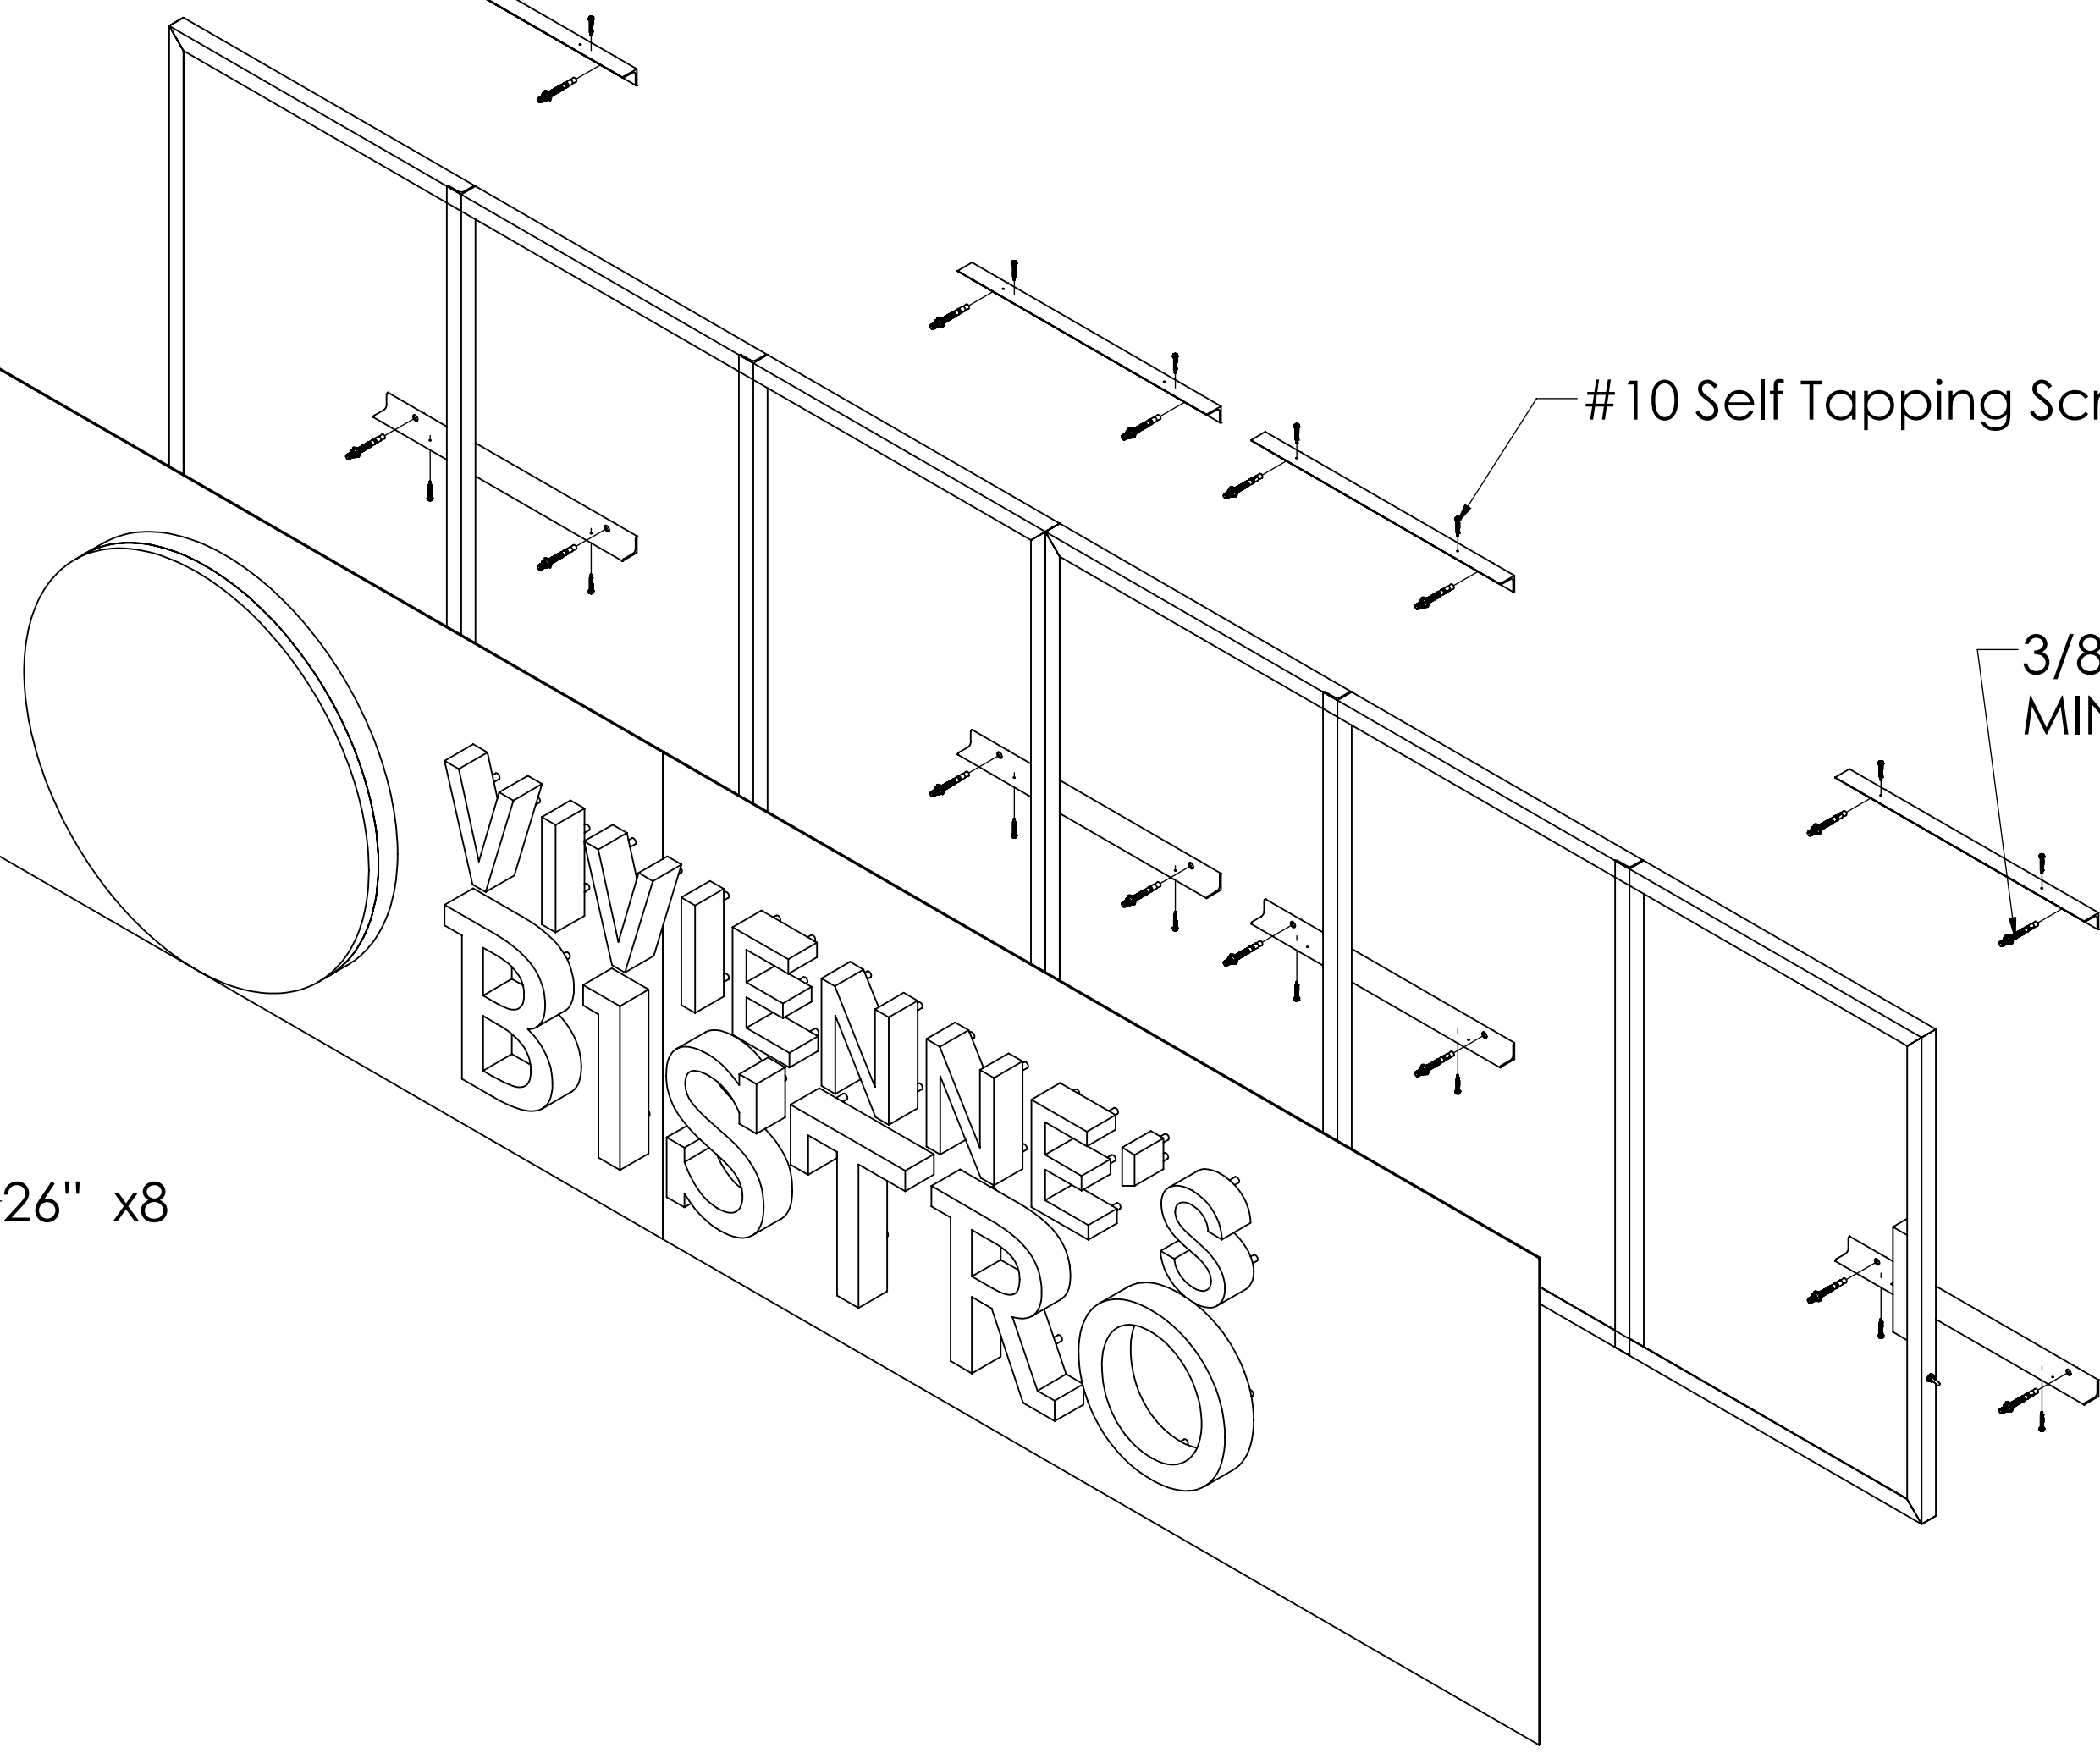

ASSEMBLY VIEW  
Scale: 1" = 1'

UL listed Switch  
Wiring box  
1.5" X1.5" X0.125"  
Aluminum Angle Iron Frame  
Weight: 40LB

**INSTALLATION:**

1. THIS SIGN IS INTENDED TO BE INSTALLED TO ACCORDANCE WITH THE REQUIREMENTS OF ARTICLE 600 OF THE NATIONAL ELECTRICAL CODE AND/OR OTHER APPLICABLE CODES. THIS INCLUDES PROPER GROUNDING AND BONDING OF THE SIGN.
2. THE LOCATION OF THE DISCONNECT SWITCH AFTER INSTALLATION SHALL COMPLY WITH ARTICLE 600.6(A)(1) OF THE NATIONAL ELECTRICAL CODE.
3. 3/8" - 3" ANCHOR BOLTS MINI QTY:16 ATTACHED TO THE WALL (SIGNAGE MAX WEIGHT 230LB)

8 7 6 5 4 3 2 1

# DESIGN CONCEPT

## SIGNAGE & GRAPHICS



### COMPONENTS

- A** Exterior Identity Signage
- B** Entry Identity Graphics
- C** Garage Graphics (Not noted)