

TENANT SPACE  
SIGN LOCATION



CLIENT: <b>Great Clips</b>		REVISIONS:		This sign is intended to be installed in accordance with the requirements of <b>Article 600 of the National Electrical Code</b> and/or other applicable local codes. This includes proper grounding and bonding of the sign.  Contractors Lic. <b>SIGNTEL 988BG</b>	NOTE: This is an original drawing, created by Sign Tech- Electric. It is submitted for your personal use in connection with a project being planned for you by Sign Tech Electric. It is not to be shown to any one outside your organization, nor is it to be used, reproduced, copied or exhibited in any fashion. Any printed colors on drawing are for	<b>CUSTOMER / LANDLORD APPROVAL</b>  SIGNATURE _____ DATE _____	
ADDRESS: <b>7808 SE 28th Street Suite 126 Mercer Island, WA 98040</b>		1					
PHONE: _____	E-MAIL: _____						
DATE: Today	FILE NAME: Permit Package - Job no	SALES: AG	DRAWN BY: AG				


Total Sq Ft: 9.10

Total Sq Ft: 8.83



Total Sq Ft  
17.93

**CHANNEL LETTER  
SIDE VIEW  
W/ RACEWAY**

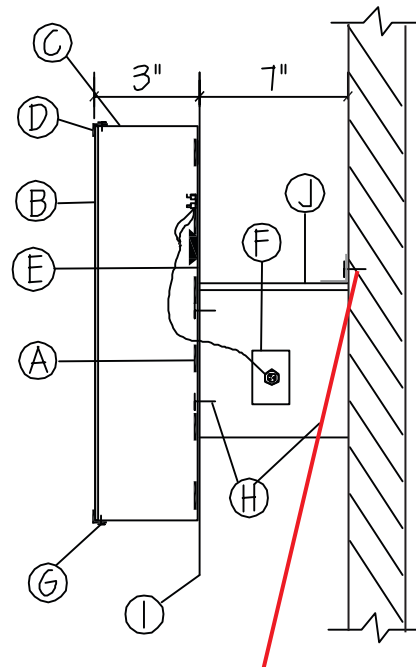

**3" x 3/8" CONCRETE ANCHORS  
5 TOTAL**

Ⓐ LED ILLUMINATION	COLOR	Λ
Ⓑ FACE	THICKNESS	.118 ACRYLIC
Ⓒ ALUM. RETURN	COLOR	WHITE
	DEPTH	3"
Ⓓ TRIM C & P	COLOR	BLACK (INTERIOR-WHITE)
	GAUGE	.040
Ⓔ ALUM. BLOCK	SIZE	3/4"
	COLOR	BLACK
Ⓕ POWER SUPPLY	GAUGE	.060 (WHITE)
	AMPS	6.4
Ⓖ SCREWS	WATTS	96 (2 REQUIRED)
	MOUNTING	REMOTE (IND); CONTAINED (RW)
Ⓗ MOUNTING	TYPE	#4-1/2" PHILIPS HEAD
	COLOR	BLACK
Ⓘ BACKER BOARD	INTERNAL	" RIVNUT
	EXTERNAL	3" x 3/8" CONCRETE ANCHOR
Ⓛ RACEWAY	MATERIAL	ALUMINUM - PTD. BLACK
	GAUGE	.063 ALUMINUM
Ⓜ	SIZE	7"x7" x LENGTH OF LETTER SET
	COLOR	PTD. TO MATCH BLDG FASCIA
Ⓨ	GAUGE	.063 ALUMINUM

EXISTING SIGN TO BE REMOVED  
PROPOSED SIGN



**SIGN-TECH  
ELECTRIC**  
Fife Business Park  
5009 Pacific Hwy East, Suite 11  
Fife, WA 98424  
Pierce: 253-922-2146 King: 206-719-8020 Fax: 253-922-2152

CLIENT: Great Clips  
ADDRESS: 7808 SE 28th Street Suite 126  
Mercer Island, WA 98040  
PHONE: \_\_\_\_\_ E-MAIL: \_\_\_\_\_  
DATE: Today FILE NAME: Permit Package - job no SALES: AG DRAWN BY: AG

REVISIONS:

This sign is intended to be installed in accordance with the requirements of Article 600 of the National Electrical Code and/or other applicable local codes. This includes proper grounding and bonding of the sign.  
Contractors Lic.  
SIGNTEL 988BG

NOTE: This is an original drawing, created by Sign Tech- Electric. It is submitted for your personal use in connection with a project being planned for you by Sign Tech Electric. It is not to be shown to any one outside your organization, nor is it to be used, reproduced, copied or exhibited in any fashion. Any printed colors on drawing are for

**CUSTOMER / LANDLORD APPROVAL**  
SIGNATURE \_\_\_\_\_  
DATE \_\_\_\_\_