



C77535

City/State: Mercer Island, WA

Address: 2630 77th Ave SE

Created: 01/03/2023

Revised: 01/05/2023

S1


Custom Illuminated White Letterset

Manufacture the illuminated letterset as shown below. The top letters to be illuminated and mounted to the raceway as shown. The bottom letters to be 1/2" white, non-illuminated acrylic letters on flanged panel.


Install the new letterset centered horizontally and vertically in the sign band.

The raceway and panel to be painted to match the building.

Note: LL to provide building paint color.

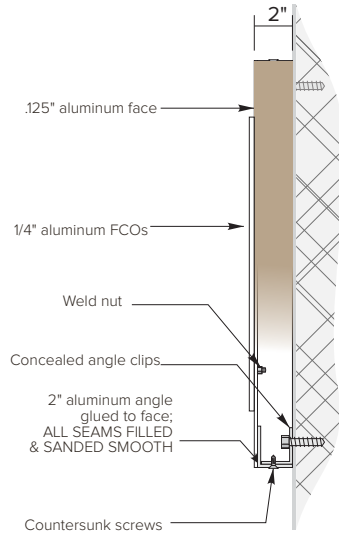

Section B-B

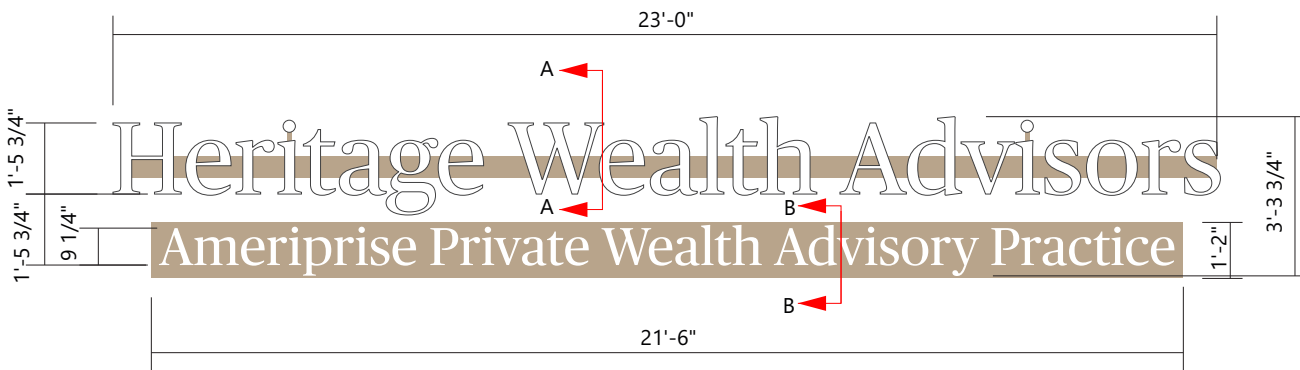

Scale: 1/4" = 1'-0"


Before




After



Center letterset on sign band

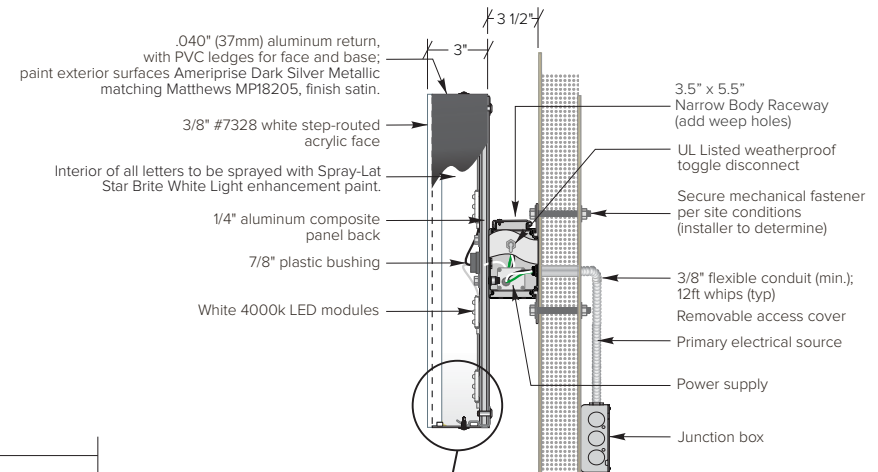

Section A-A

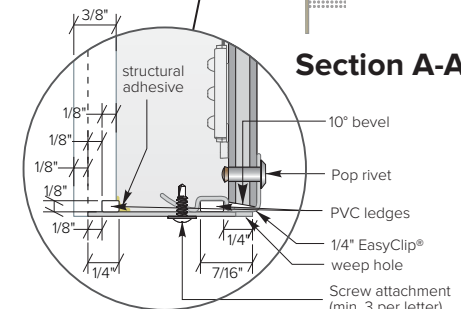

Revisions:

enlarged sign and updated cross sections - JAS - 1.5.23	X
X	X
X	X
X	X

File Location:
Drive/Clients/

STND ___
CSTM ___

AS CR EN

Date: 01/03/2023

City/State: Mercer Island, WA


Designer: JS PM: JW

Address: 2630 77th Ave SE

Drawing # C77535

OE # 159203



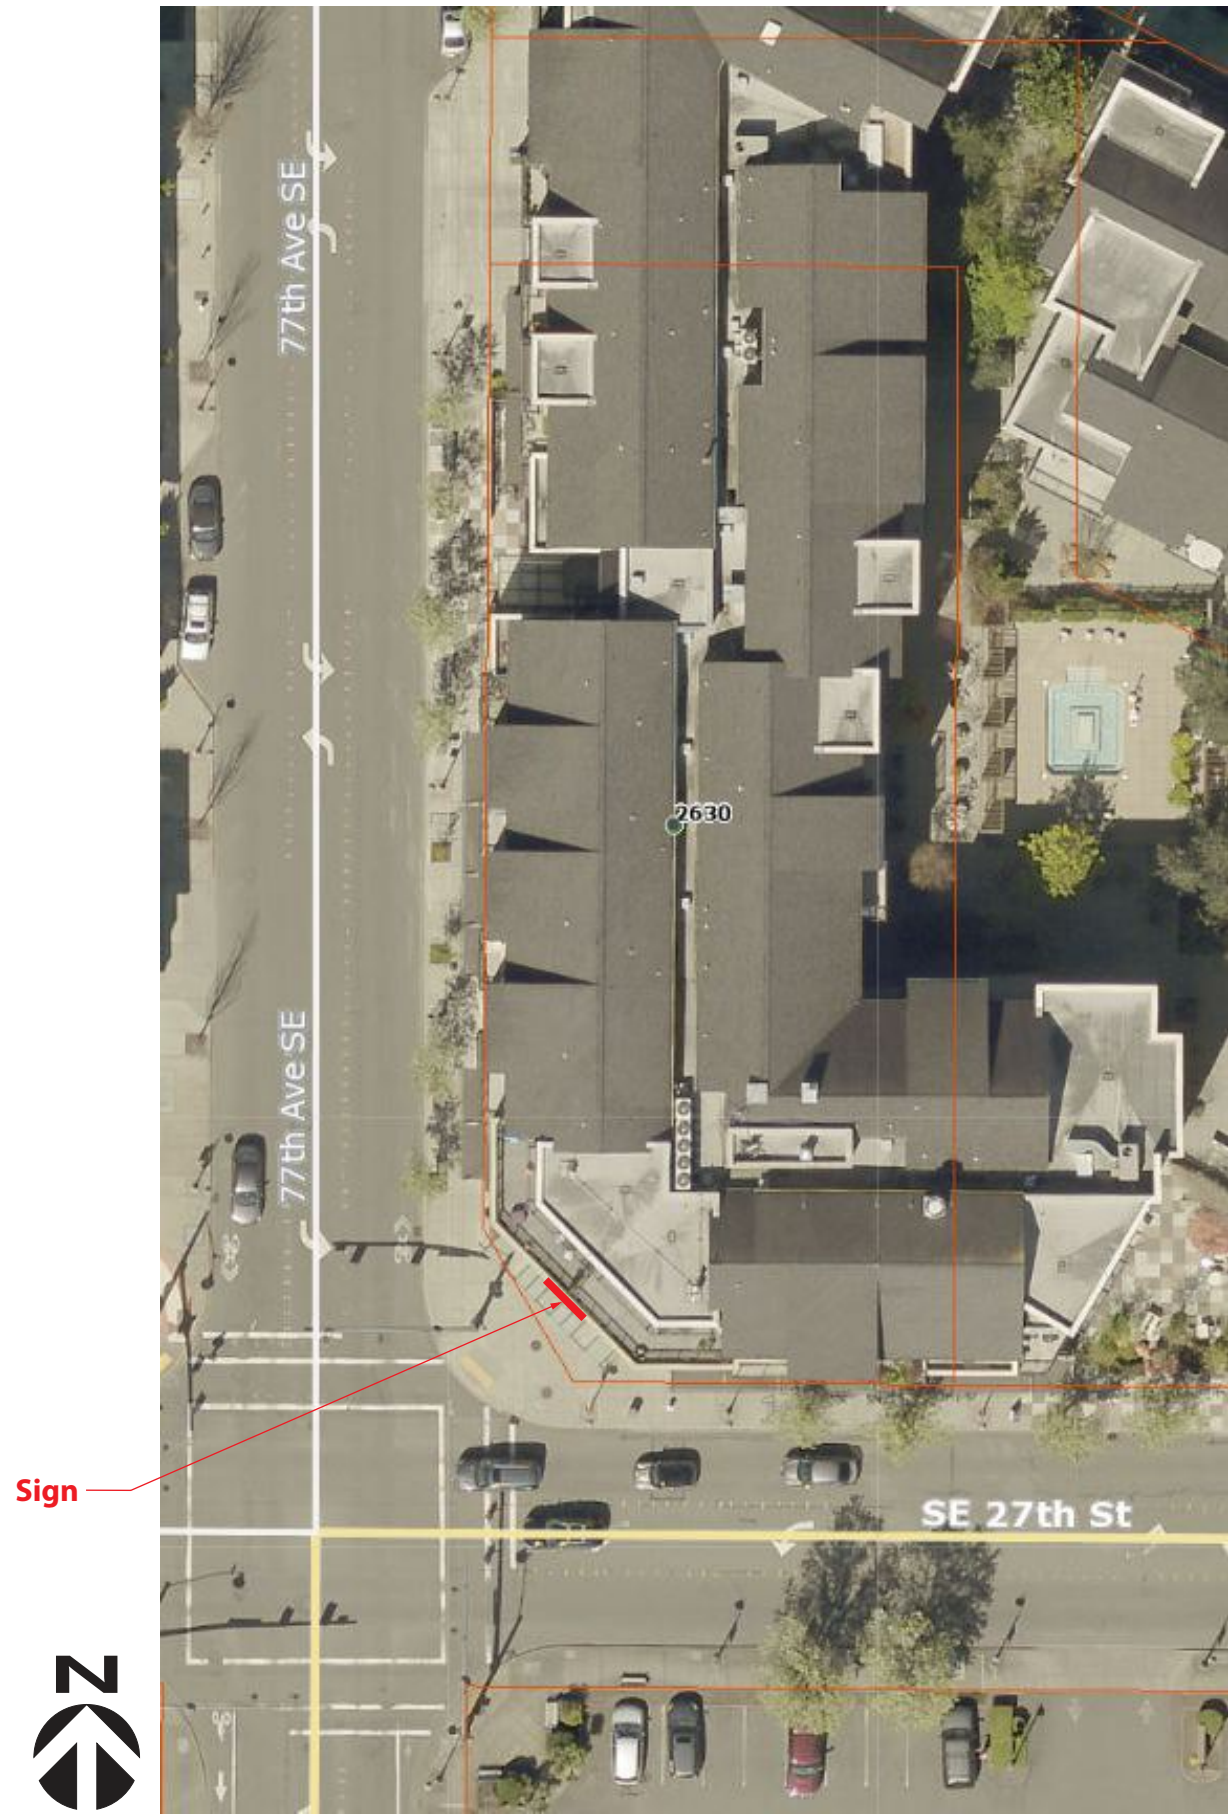

Aerial View
Scale: NTS