



# Ameriprise *Financial*

C77535

City/State: Mercer Island, WA

Address: 2630 77th Ave SE

Created: 01/03/2023

Revised: 01/05/2023

01/25/2023

02/02/2023

03/10/2023

03/16/2023

03/27/2023

03/29/2023

07/21/2023



## S1.1

### Custom Illuminated White Letterset


Manufacture the illuminated letterset as shown below. The top letters to be illuminated and mounted to the raceway as shown. The bottom letters to be 1/2" white, non-illuminated acrylic letters on flanged panel.

Install the new letterset centered horizontally and vertically in the sign band.


The raceway and panel to be painted to match the building.

**Note:** LL to provide building paint color.

**Note:** The sign square footage on the next page.

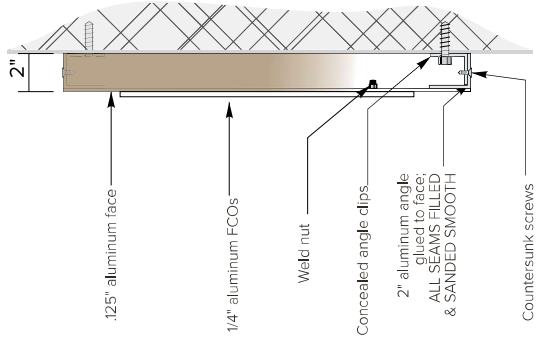

Section B-B

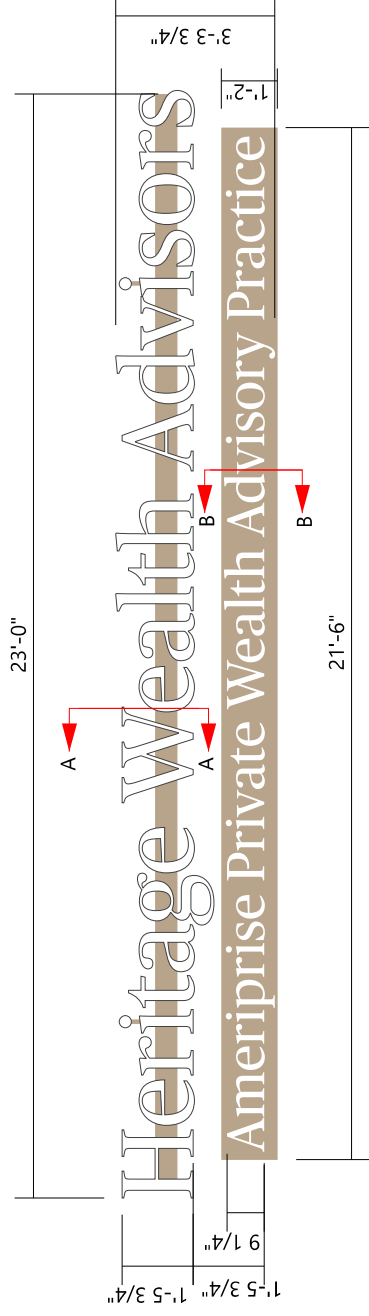

Scale: 1/4" = 1'-0"


Before



After



Center letterset on sign band

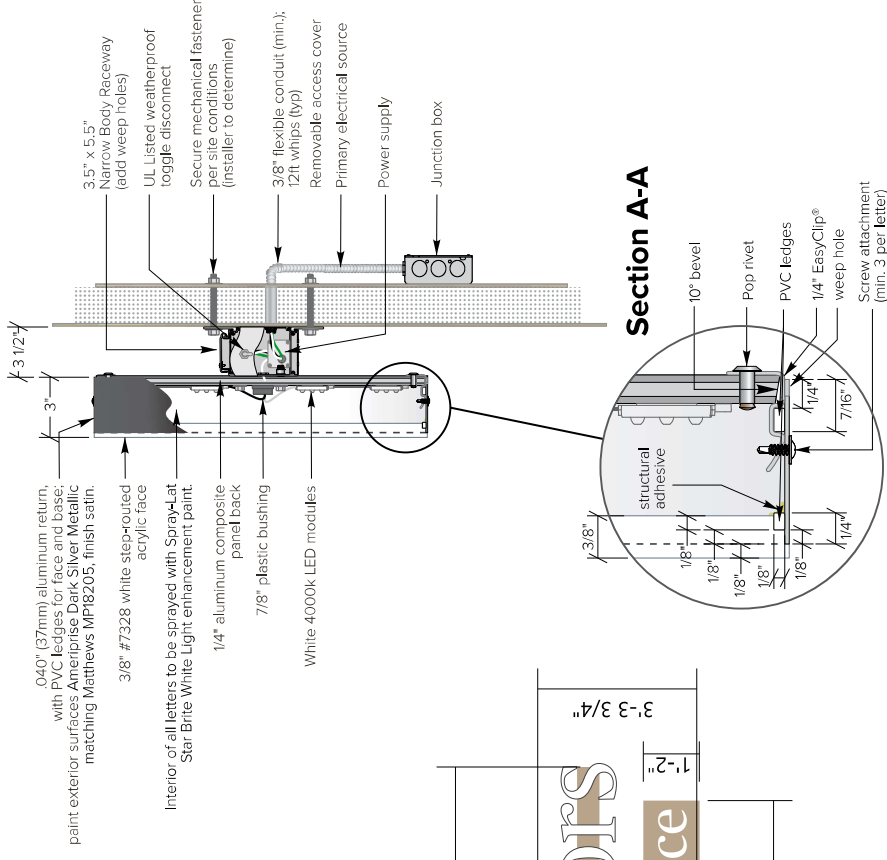

Section A-A

Revisions:	STND	EN
enlarged sign and updated cross sections - JAS - 1.5.23	X	
2) Revised to Sta. 1 JS (1-2.5-23)	X	
	X	

File Location: Drive/Clients/	AS	CR	EN
----------------------------------	----	----	----

Date:	01/03/2023
Designer:	JS
PM:	JW

City/State:	Mercer Island, WA
Address:	2630 77th Ave SE


Drawing #	C77535-2
OE #	159203



## S1.2


### Custom Illuminated White Letterset

This drawing shows the overall square footage of the sign.

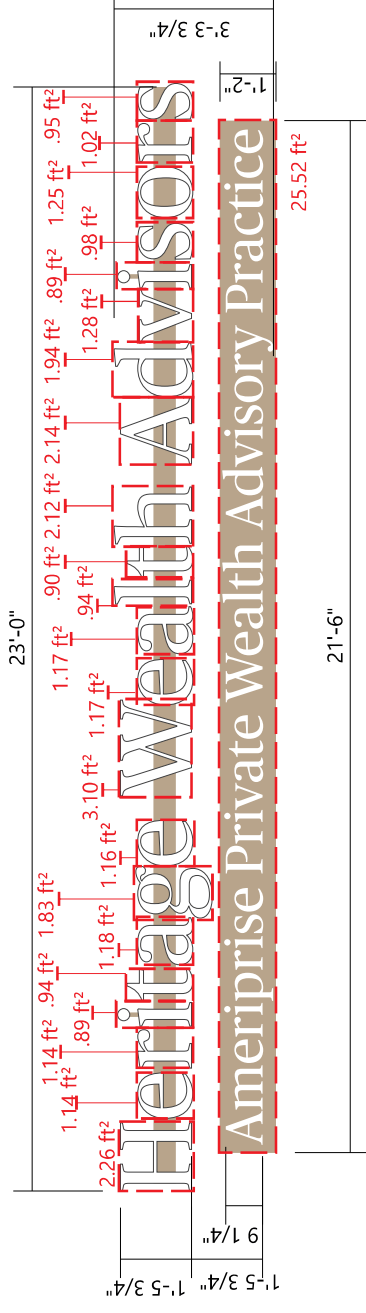

#### Scale: 1/4" = 1'-0" | Individualized Square Footage: 55.89 ft<sup>2</sup>

This shows the square footage broken down by letter. It does not include the negative space between the two raceways.

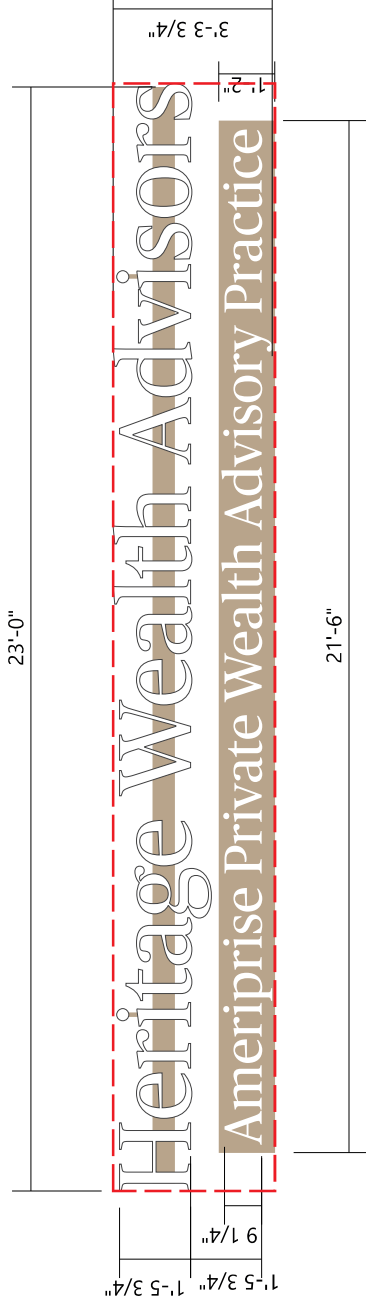

#### Scale: 1/4" = 1'-0" | Overall Square Footage: 77.77 ft<sup>2</sup>

This shows the overall square footage of the sign, including the negative space between the raceways.



Revisions:	File Location: Drive/Clients/ STND	STND
1) Added page.1 JS (7-21-23)	X	CSTM
	X	
	X	
	X	

<input type="checkbox"/> AS	<input type="checkbox"/> CR	<input checked="" type="checkbox"/> EN

Date: 01/03/2023  
Designer: JS PM: JW

City/State: Mercer Island, WA  
Address: 2630 77th Ave SE

Drawing # C77535-1  
OE # 159203