



C77535

City/State: Mercer Island, WA

Address: 2630 77th Ave SE

Created: 01/03/2023

Revised: 01/05/2023

01/25/2023

02/02/2023

03/10/2023

03/16/2023

03/27/2023

03/29/2023

07/21/2023



S1b

Custom Illuminated White Letterset

Manufacture the illuminated letterset as shown below. The letters to be illuminated and mounted to the raceway as shown. Install the new letterset centered horizontally and vertically in the sign band. The raceway and panel to be painted to match the building.

Note: LL to provide building paint color.

Note: The sign square footage on the next page.


Before




After



Center letterset on sign band

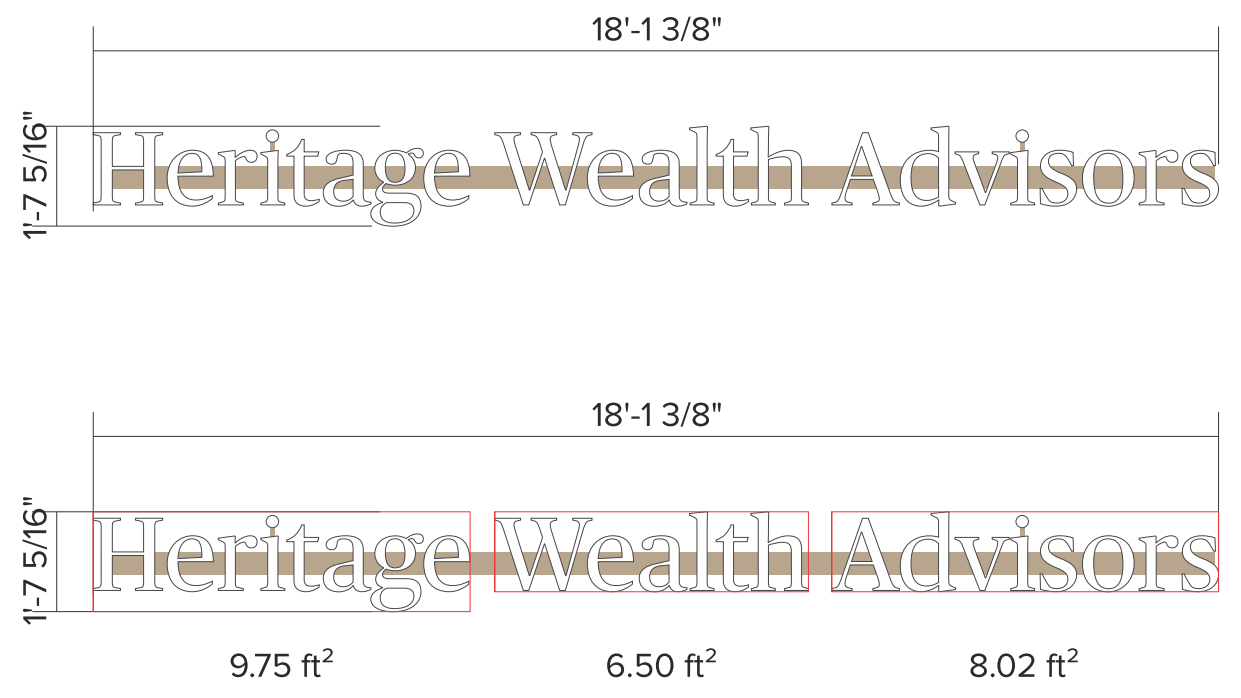

Scale: 1/4" = 1'-0" | **Individualized Square Footage:** 24.27 ft²
 This shows the square footage broken down by the team name. It does not include the negative space between the words.

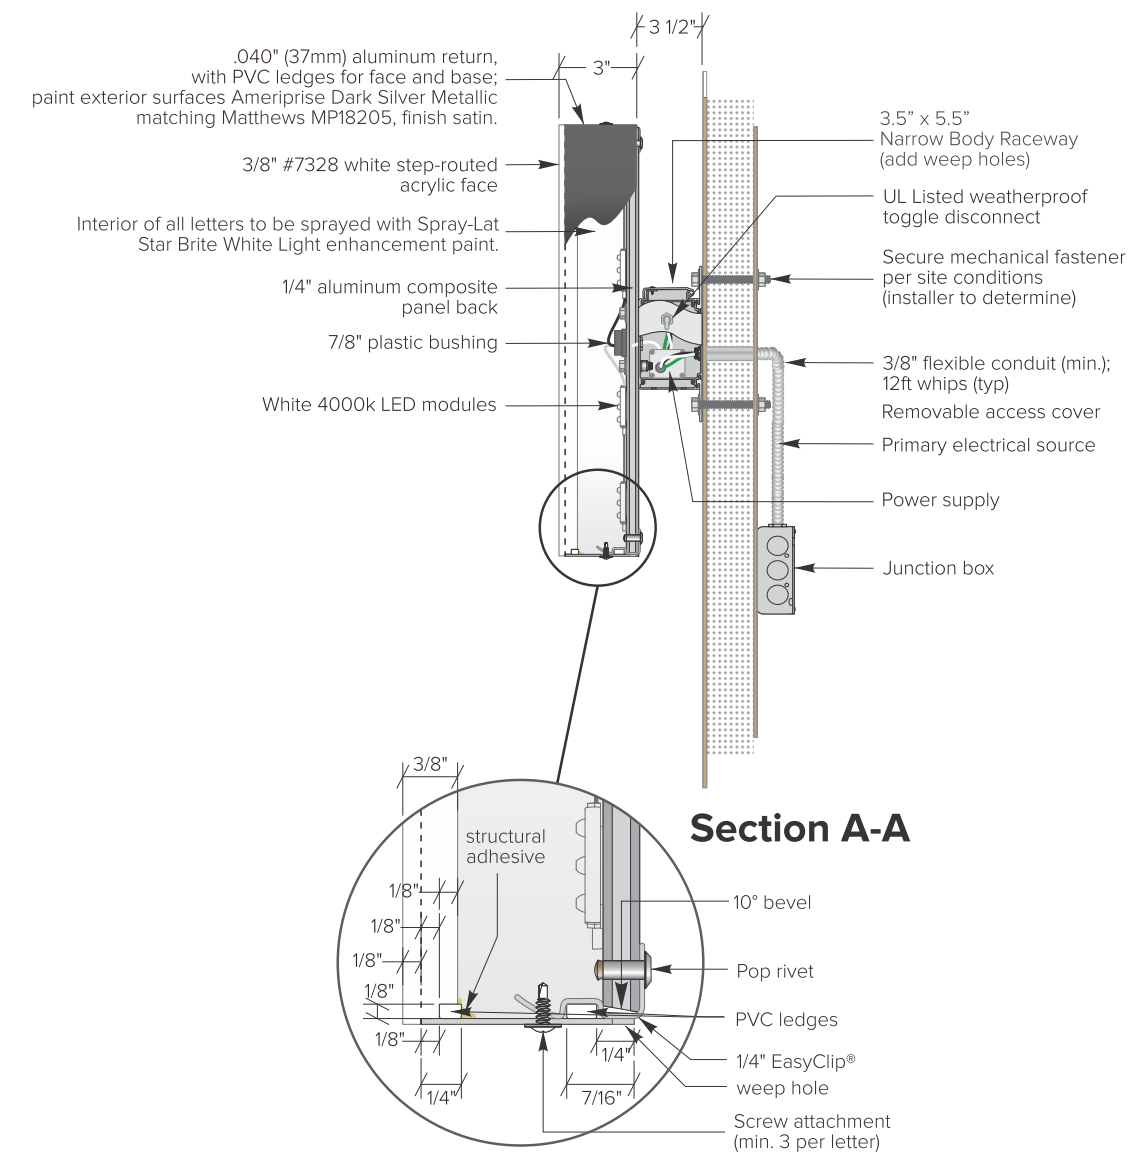

Revisions:

enlarged sign and updated cross sections - JAS - 15.23	X
2) Revised to S1b. I JS (8-30-23)	X
X	X
X	X

File Location: STND _____
 Drive/Clients/ CSTM _____

AS △ CR ⚙ EN

Date: 01/03/2023
 Designer: JS PM: JW

City/State: Mercer Island, WA
 Address: 2630 77th Ave SE

Drawing # **C77535-2**
 OE # **159203**