



Facade size = 23' x 13.5'


Salesperson: Newman
Designer: Kevin
Date: 04-09-2024

SITE PLAN –

FASTSIGNS
Make Your Statement™

12644 NE 85th Street Kirkland, WA 98033
Phone: (425) 822-6542 Fax: (425) 822-0842
www.fastsigns.com/66

Ethereal Rejuvenation Clinic

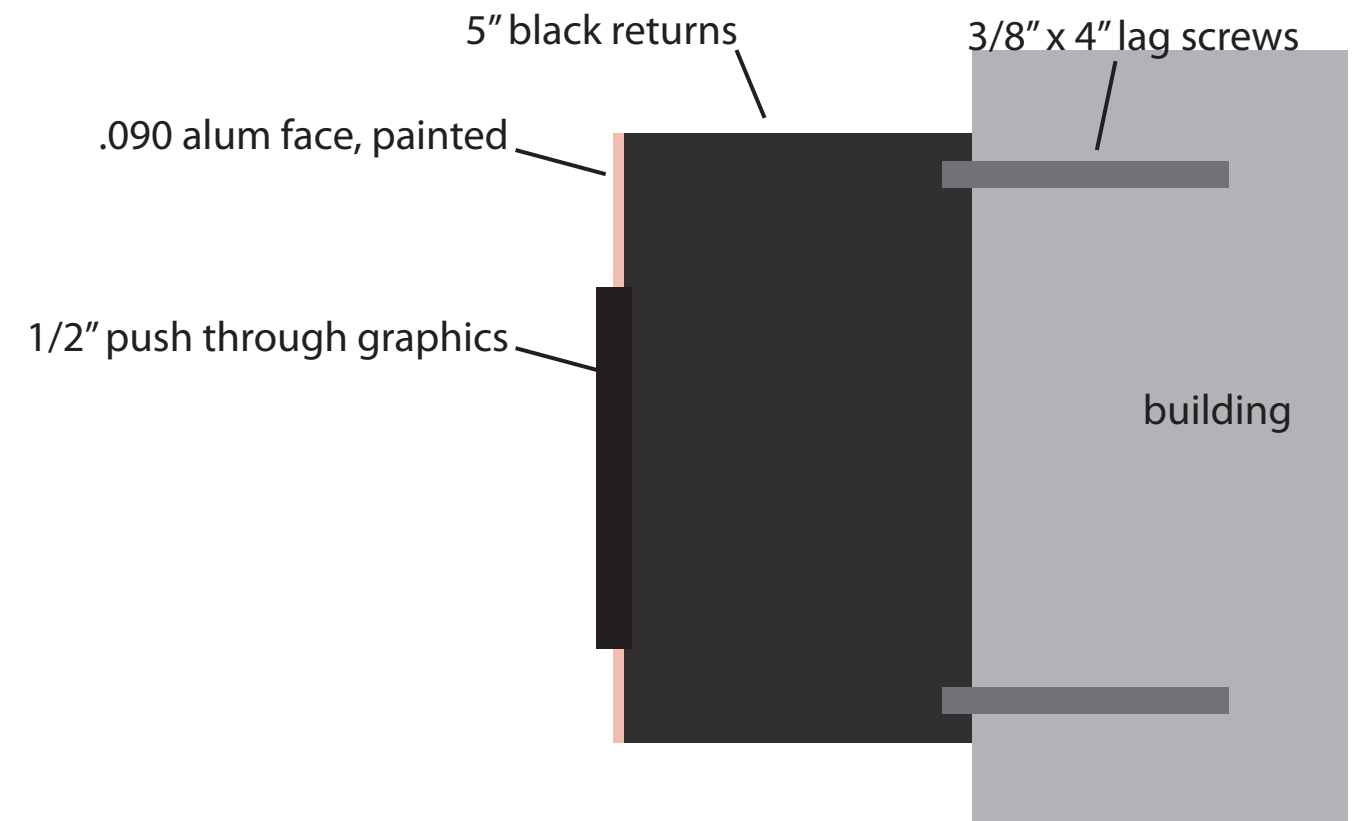



Pan Face Cloud Cabinet that is 8.5" tall by 74" wide; Built from 5" Black Returns with routed .090 aluminum face with Welded 2" aluminum Returns with 1/2" Push Through Graphics. Includes Painted with LED's, Power supply in the cabinet, Switch, UL
 Attachment method: 3/8ths x 4" lag screws every 4 feet into building studs

Salesperson: Newman
 Designer: Kevin
 Date: 04-09-2024

SITE PLAN –

FASTSIGNS
 Make Your Statement™

12644 NE 85th Street Kirkland, WA 98033
 Phone: (425) 822-6542 Fax: (425) 822-0842
 www.fastsigns.com/66

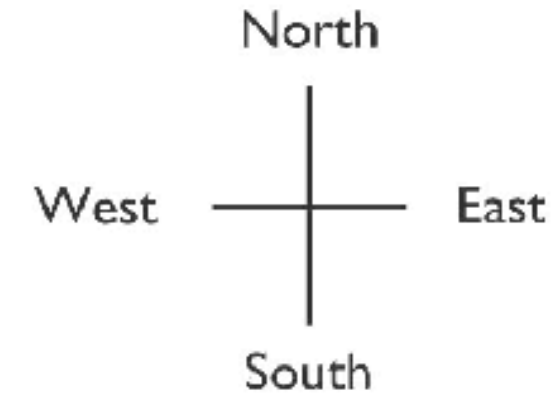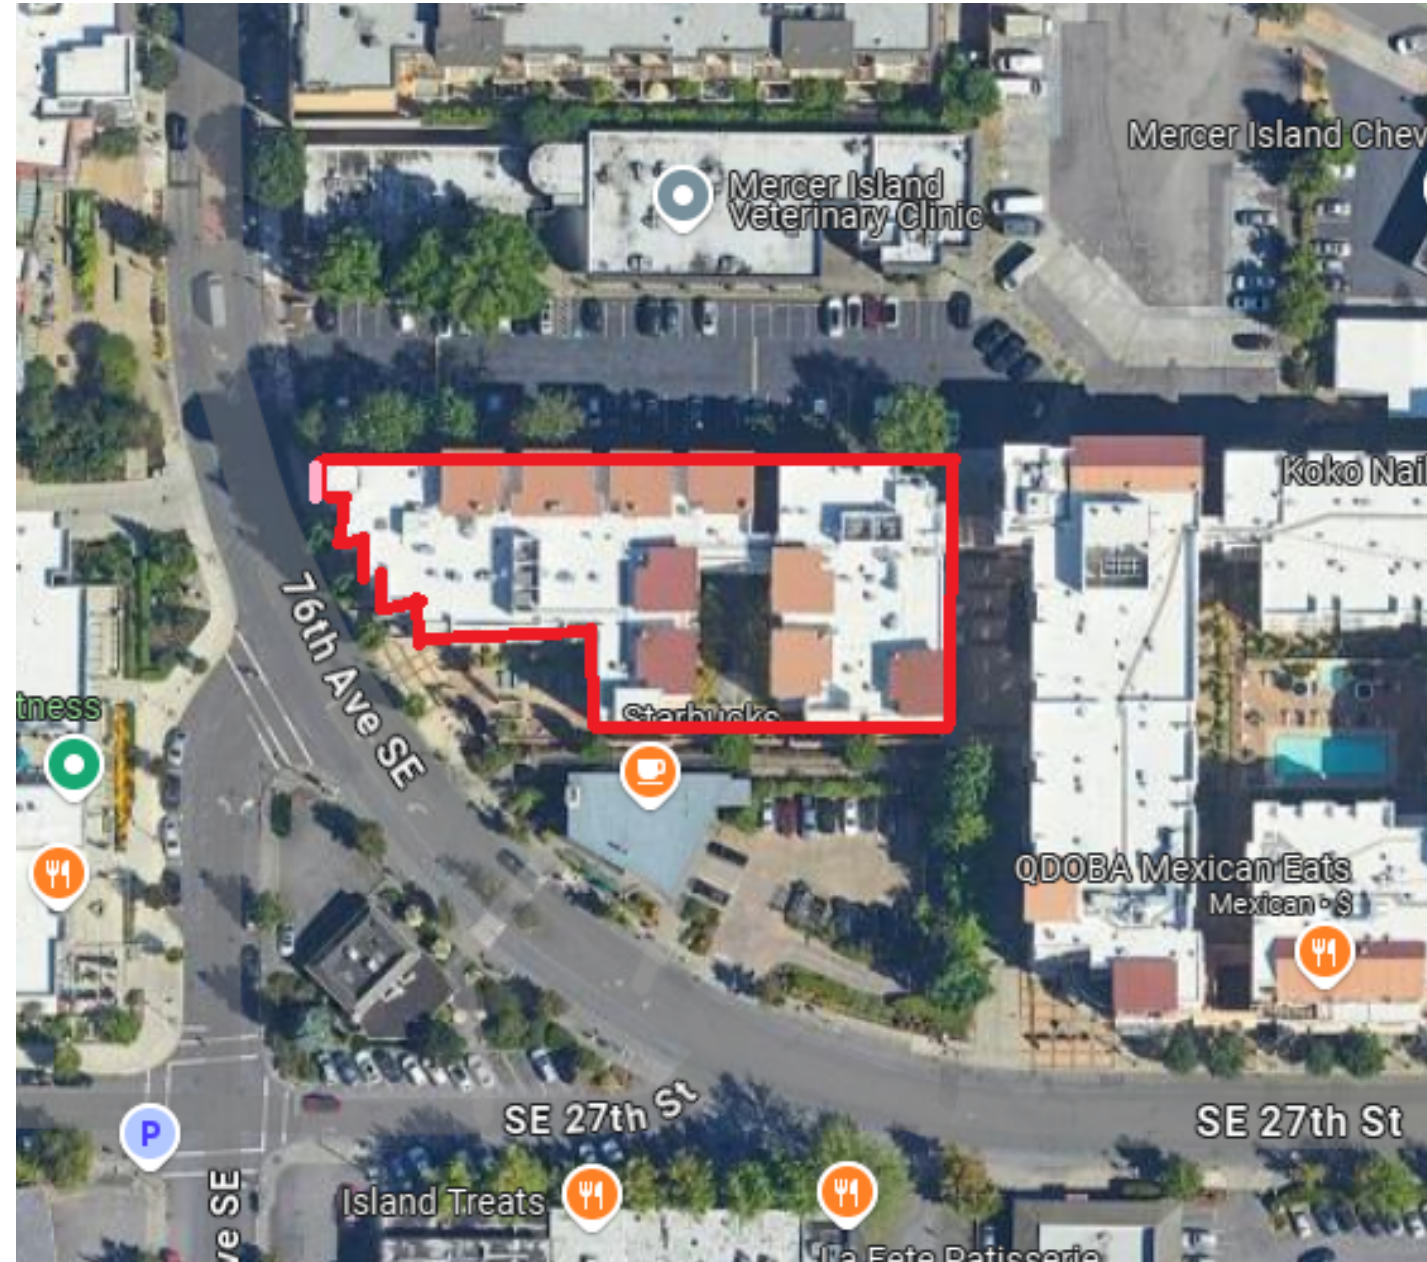

**Address: 2558 76th Ave SE,
Mercer Island, WA 98040**

Parcel# 5315101493

— = Building Perimeter

— = Sign Install Site

Salesperson: Newman
Designer: Kevin
Date: 04-09-2024

SITE PLAN –

FASTSIGNS
Make Your Statement™

12644 NE 85th Street Kirkland, WA 98033
Phone: (425) 822-6542 Fax: (425) 822-0842
www.fastsigns.com/66