

ISLAND SQUARE

EXTERIOR PAINT SCHEME PRESENTATION

05.21.2024

EXTERIOR - South elevation A



Referenced Elevation
 No Work; Finishes to remain, repair as required



EXISTING

PROPOSED COLORS:




(C) SW 7050 Useful Gray




(E) SW 0031 Dutch Tile Blue

EXISTING TO REMAIN:

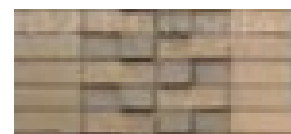

(1) Brick A

 

(2) Balconies and railings



(3) Corrugated Metal



(4) Window Frames



(5) Awnings



EXTERIOR - West elevation B



Referenced Elevation

No Work; Finishes to remain, repair as required



EXISTING

PROPOSED COLORS:



(A) SW 9164 Illusive Green



(B) SW 7020 Black Fox



(C) SW 7050 Useful Gray

EXISTING TO REMAIN:



(1) Brick A



(2) Railings



(3) Window Frames



(4) Awning



EXTERIOR - West elevation C



Referenced Elevation

No Work; Finishes to remain, repair as required



EXISTING

PROPOSED COLORS:




(A) SW 9164 Illusive Green




(D) SW 7605 Gale Force

EXISTING TO REMAIN:

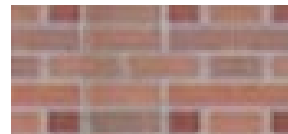

(1) Brick C

 

(2) Balconies and railings



(3) Window Frames




(4) Tile



(5) Storefront



EXTERIOR - West elevation D

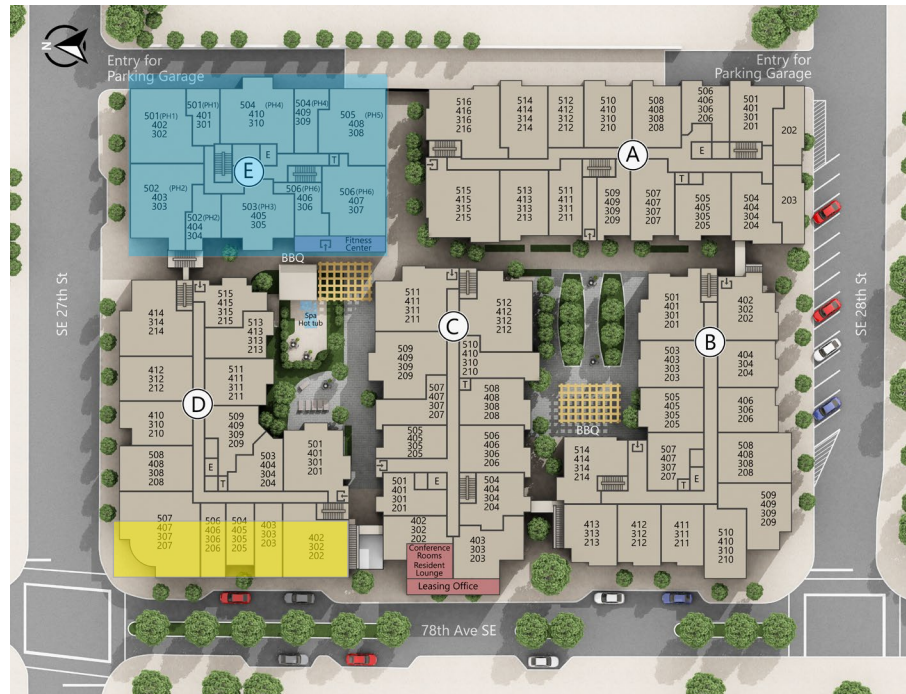

Referenced Elevation
 No Work; Finishes to remain, repair as required



EXISTING

PROPOSED COLORS:



(A) SW 9164 Illusive Green




(B) SW 7020 Black Fox




(C) SW 7050 Useful Gray

EXISTING TO REMAIN:

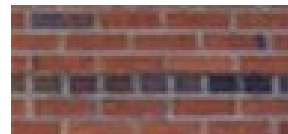

(1) Brick D

 

(2) Balconies and railings



(3) Window Frames



(4) Storefront



(5) Awning



EXTERIOR - Elevations



- Referenced Elevations
- No Work; Finishes to remain, repair as required



Building A



Building D



Building C



Building B