




## SCHEDULE ~~CLR~~ LED CHANNEL LETTERS ON RACEWAY

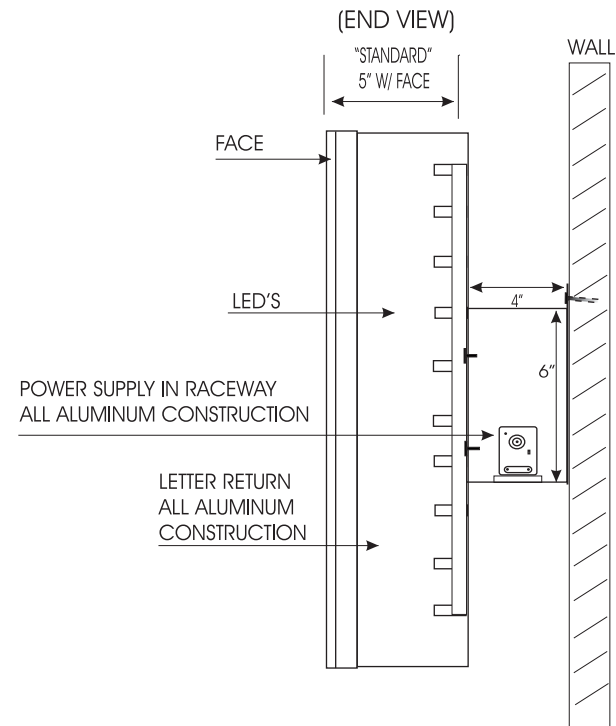

INSTALLATION: 3/8"X4" LAG BOLTS, 4 PER LETTER OR AS NEEDED  
(MAY REQUIRE OTHER TYPES OF FASTENERS DEPENDANT OF WALL)



Phone: 425.330.8160  
Fax: 425.337.0150

Location: **OSTEOSTRONG** Customer Approval: \_\_\_\_\_ Date: \_\_\_\_\_  
**3045 78th AVE**  
**MERCER ISLAND, WA 98040**  
Project Rep: \_\_\_\_\_ Date: \_\_\_\_\_ Landlord Approval: \_\_\_\_\_ Date: \_\_\_\_\_

THIS DESIGN IS THE EXPRESS PROPERTY OF  
BB&T AND IS PROTECTED  
BY FEDERAL COPYRIGHT LAWS, ANY  
REPRODUCTION OF A SIGN SIMILAR TO THE  
DESIGN REPRESENTED HERE IS FORBIDDEN.  
SHOULD THIS OCCUR, BB&T  
IS DUE \$2000.00 AS COMPENSATION  
FOR CREATION OF SAID DESIGN.  
©2002