


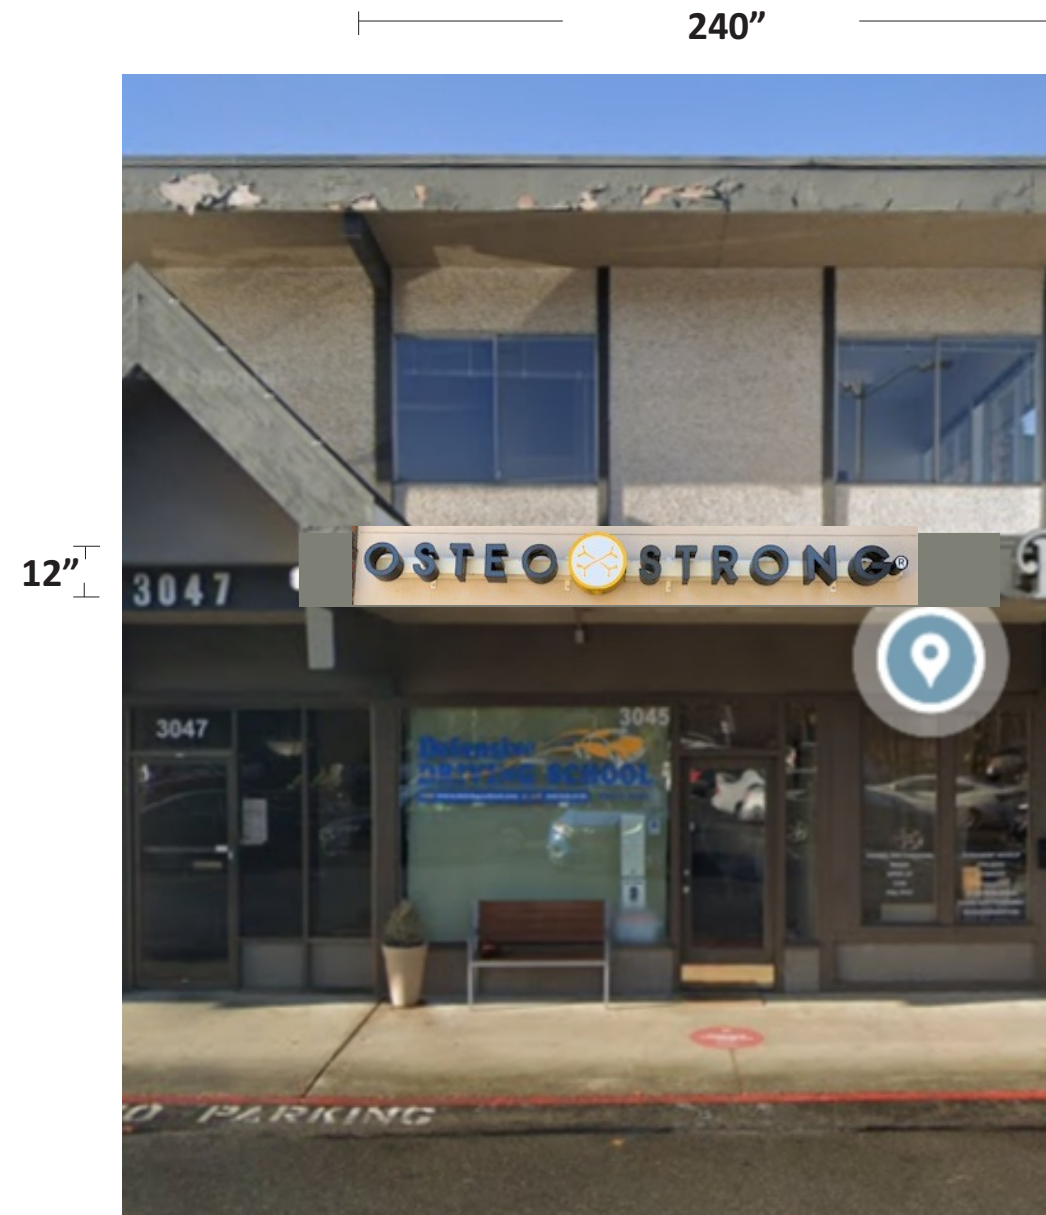

TOTAL SQ FOOTAGE: 16




Location: **OSTEOSTRONG** Customer Approval: _____ Date: _____
3045 78th AVE
MERCER ISLAND, WA 98040
 Project Rep: _____ Date: _____ Landlord Approval: _____ Date: _____

Notes: _____

THIS DESIGN IS THE EXPRESS PROPERTY OF BB&T AND IS PROTECTED BY FEDERAL COPYRIGHT LAWS. ANY REPRODUCTION OF A SIGN SIMILAR TO THE DESIGN REPRESENTED HERE IS FORBIDDEN. SHOULD THIS OCCUR, BB&T IS DUE \$2000.00 AS COMPENSATION FOR CREATION OF SAID DESIGN.
 ©2002



SCHEDULE ^{CL}R LED CHANNEL LETTERS ON RACEWAY

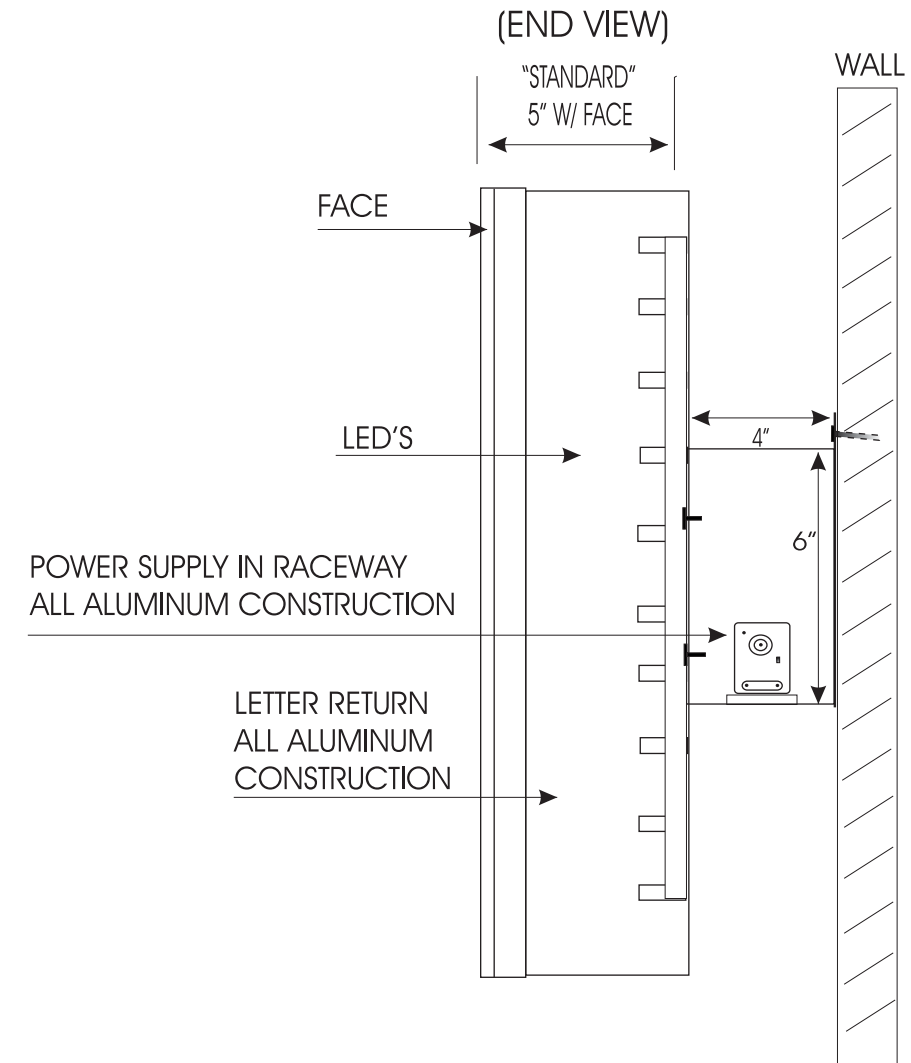

INSTALLATION: 3/8"X4' LAG BOLTS, 4 PER LETTER OR AS NEEDED
(MAY REQUIRE OTHER TYPES OF FASTENERS DEPENDANT OF WALL)

Location: **OSTEOSTRONG** Customer Approval: _____ Date: _____
3045 78th AVE
MERCER ISLAND, WA 98040
Project Rep: _____ Date: _____ Landlord Approval: _____ Date: _____

Notes: _____

