




SOUTH ELEVATION

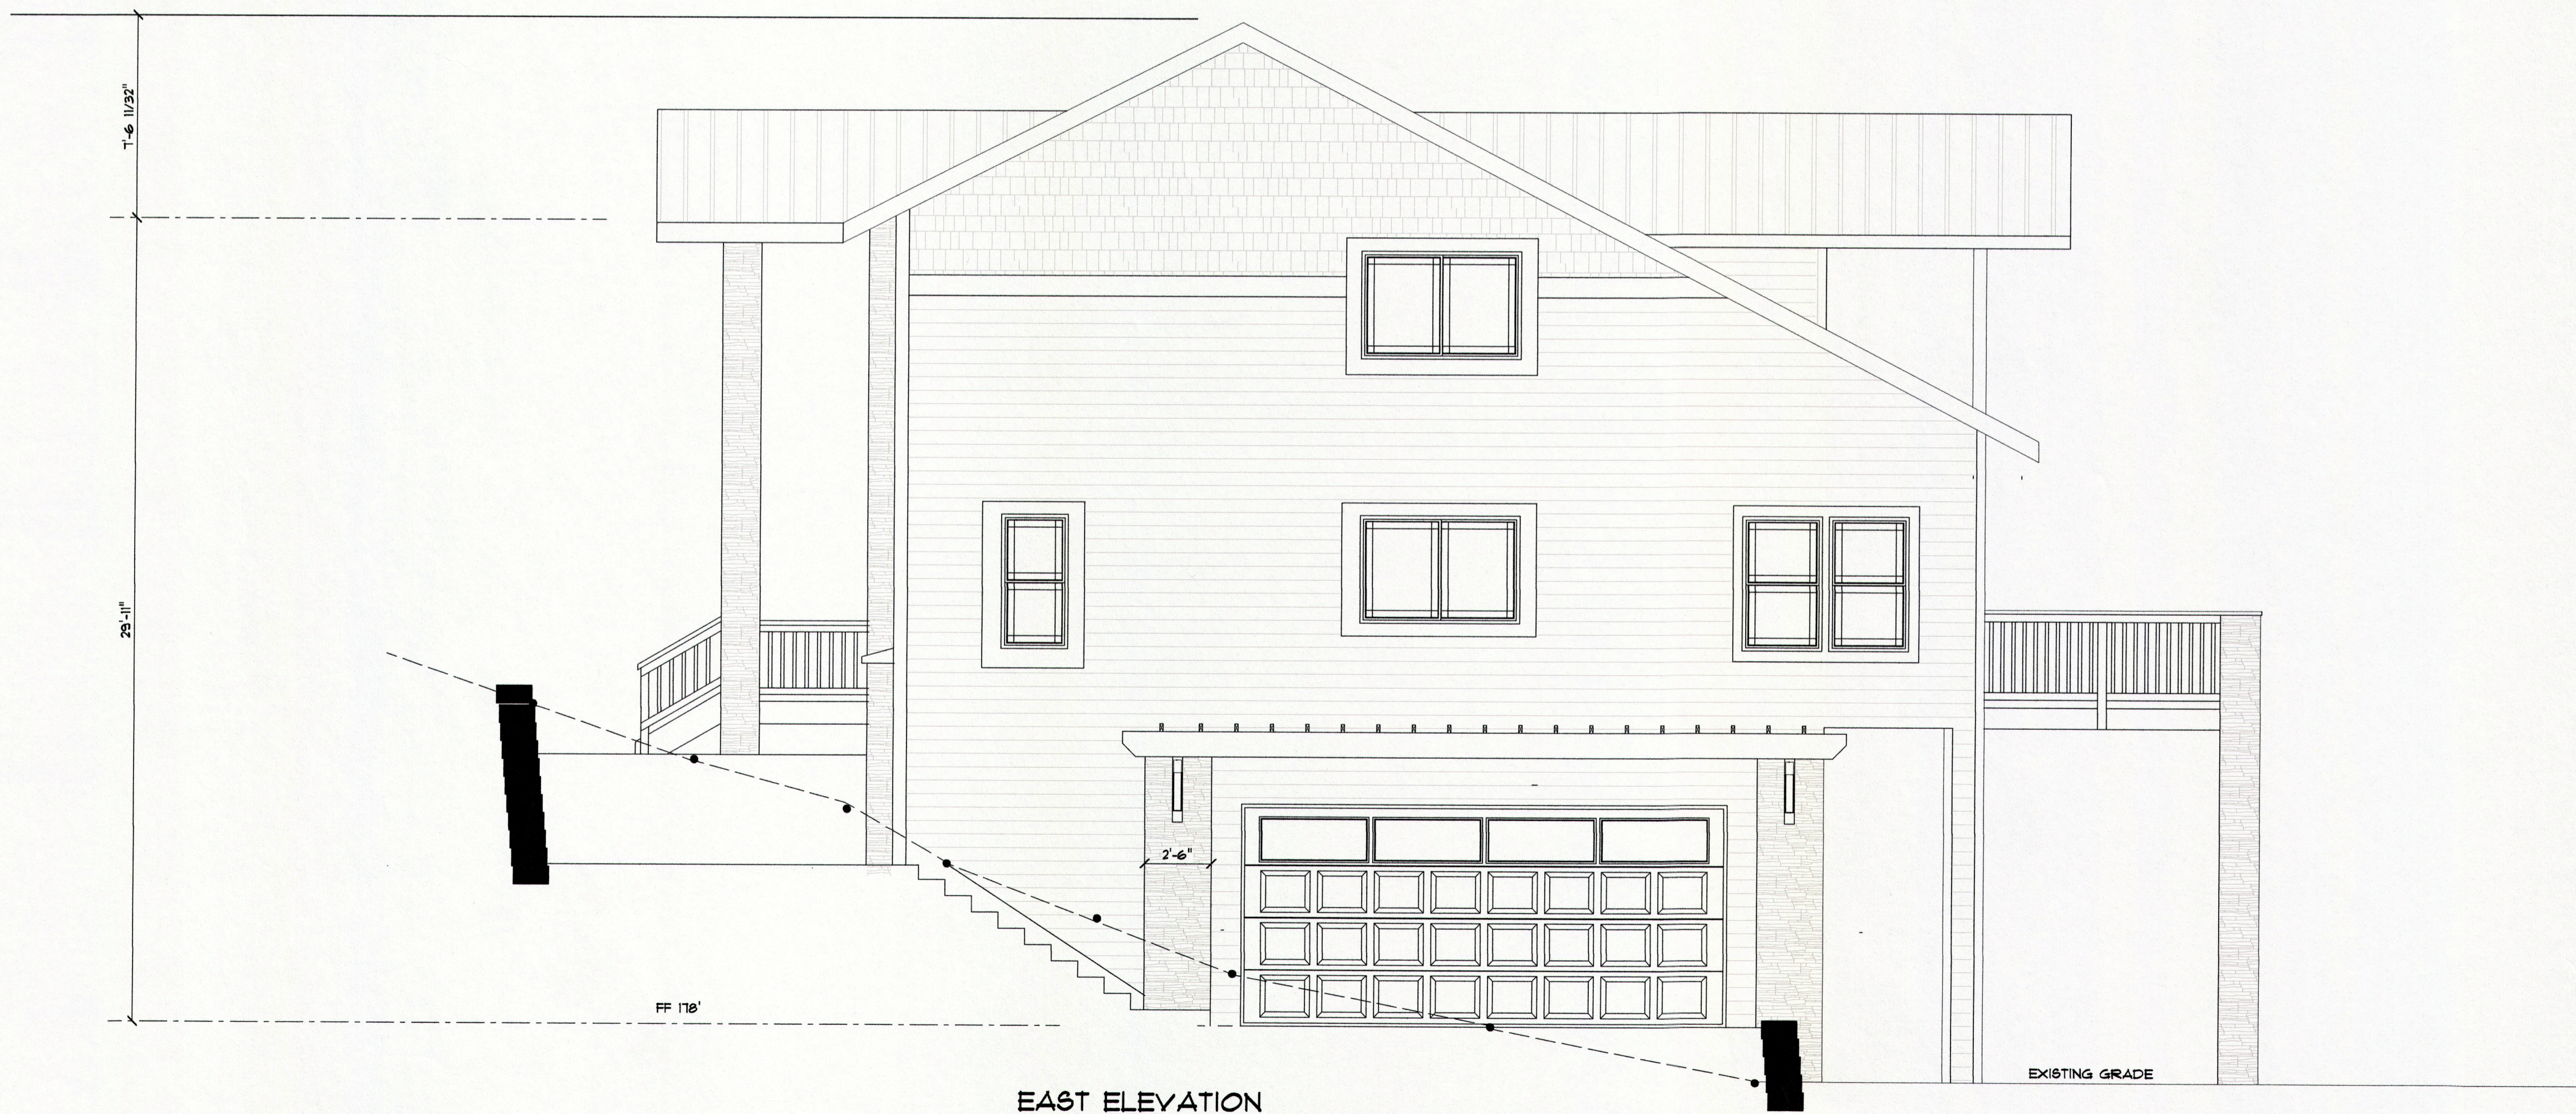

EAST ELEVATION

RECEIVED
OCT 18 2015
CITY OF MERCER ISLAND
DEVELOPMENT SERVICE GROUP