


WEST ELEVATION

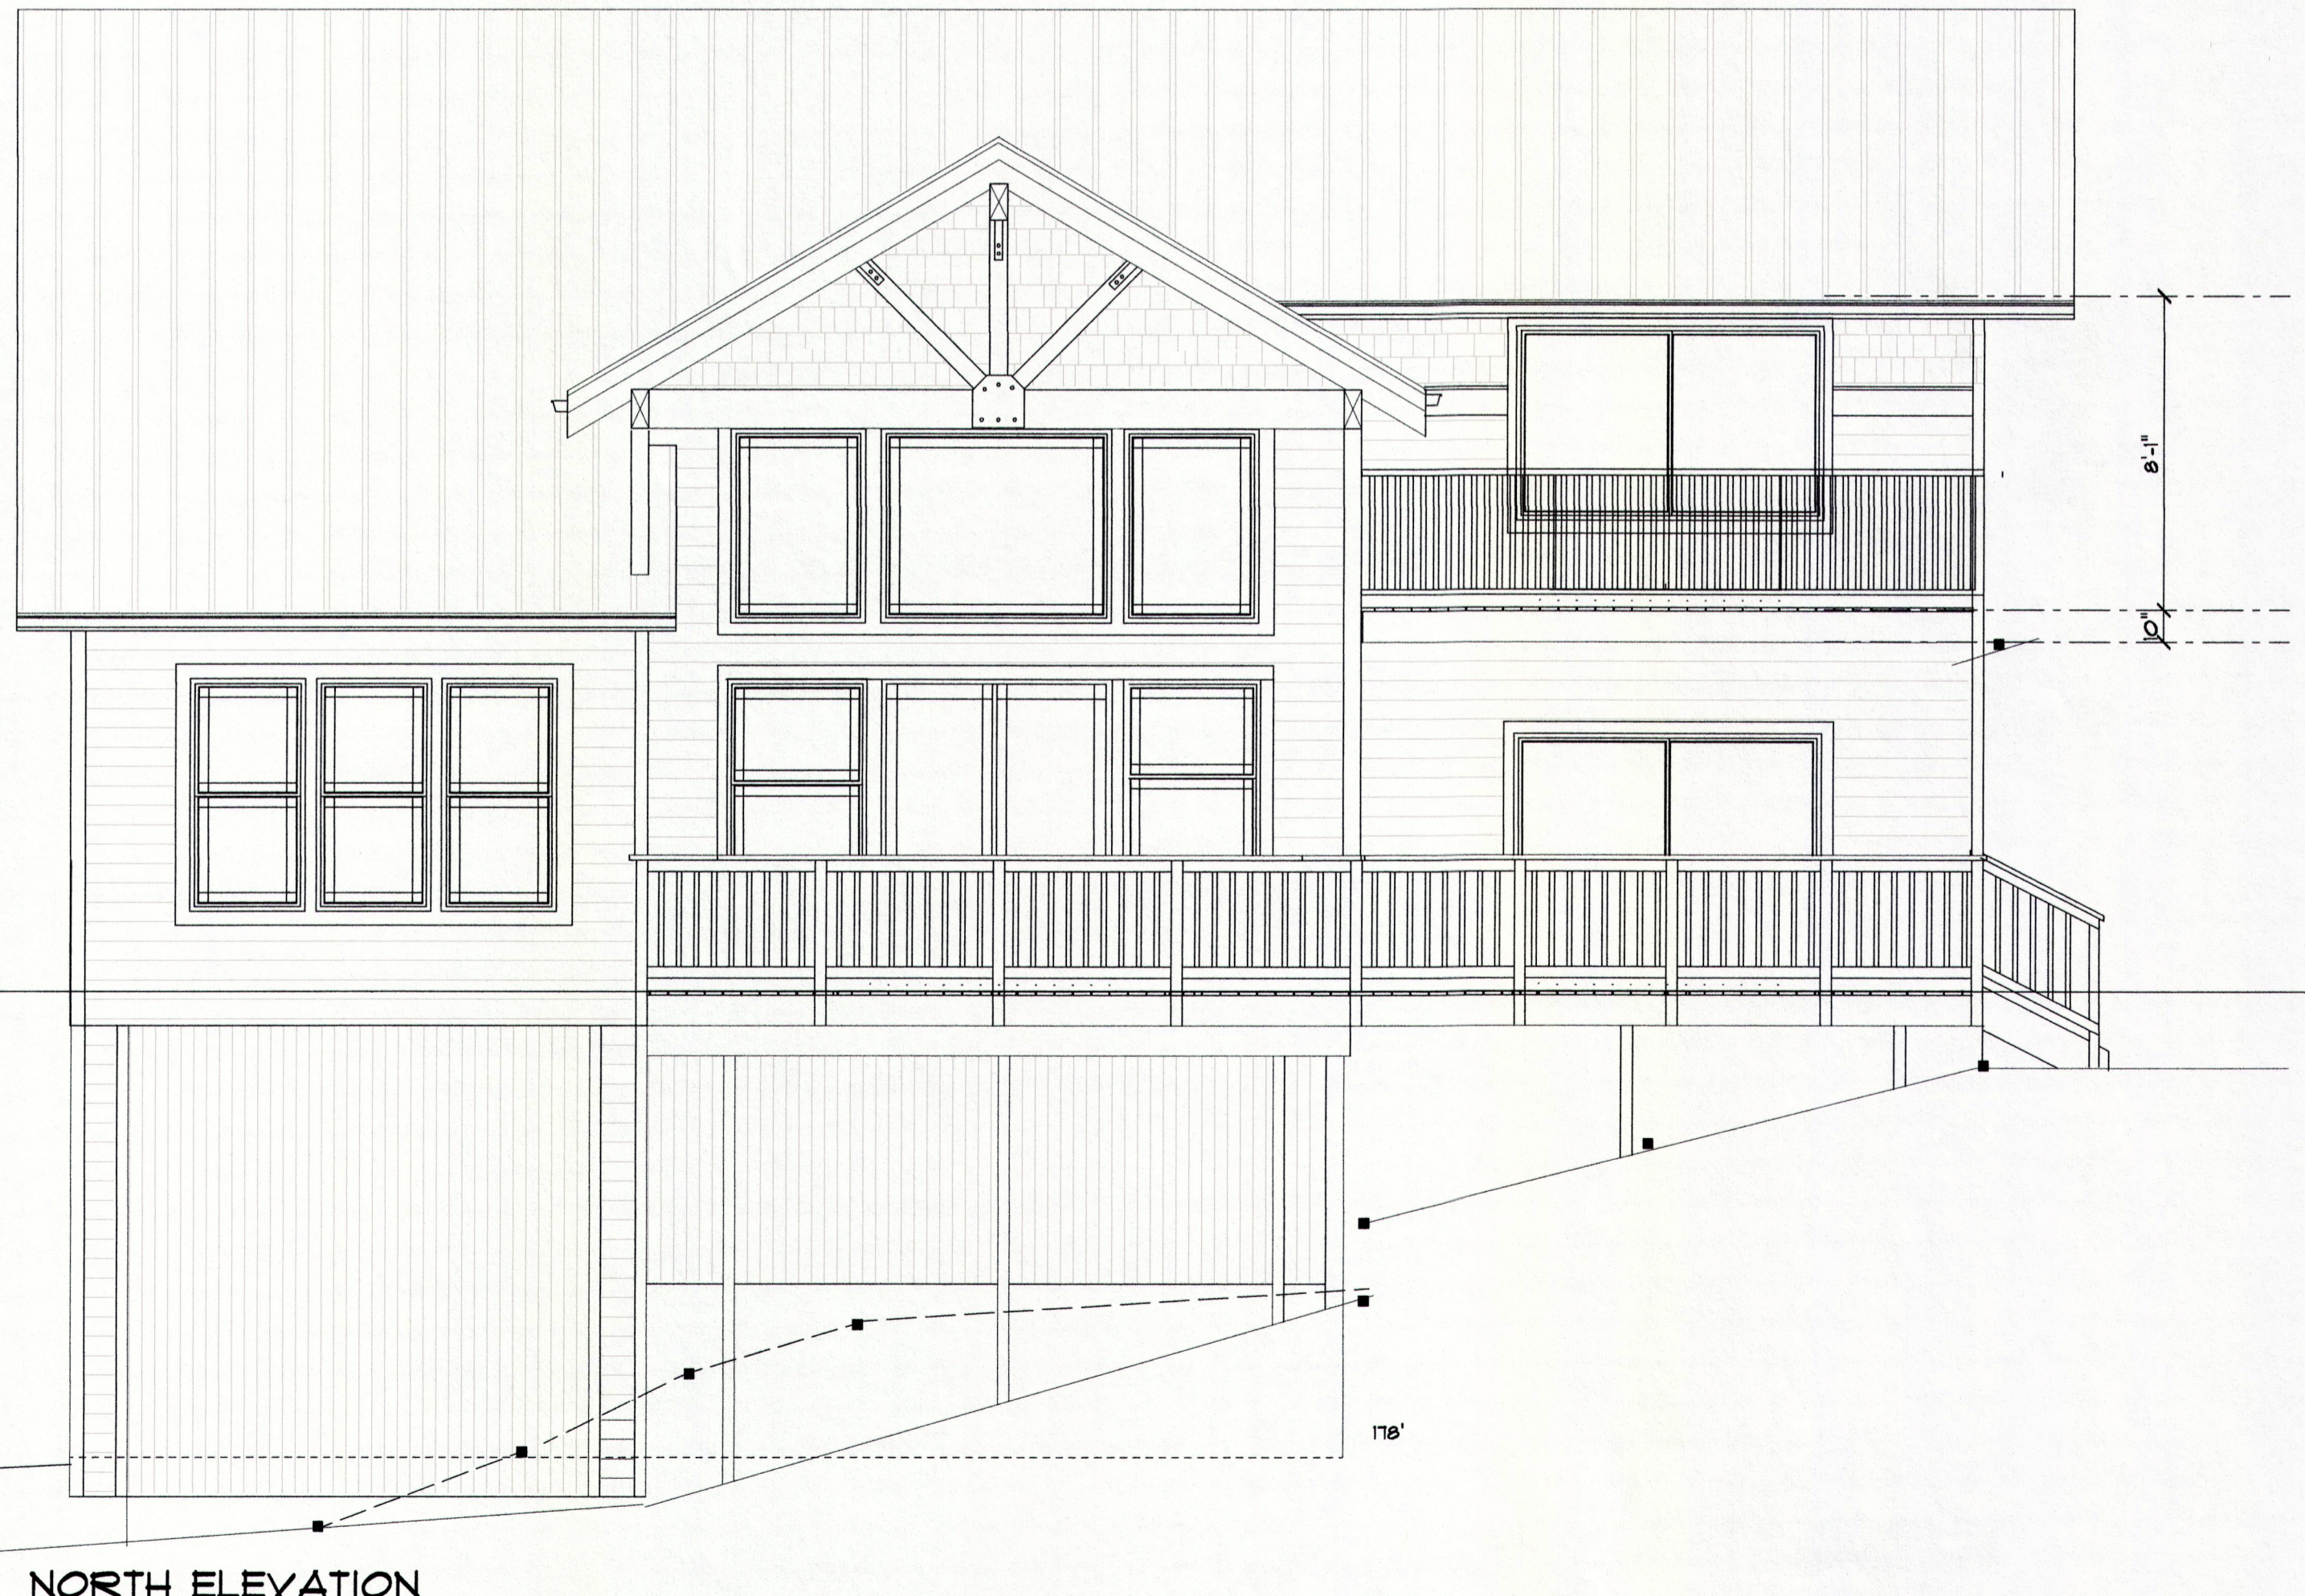

NORTH ELEVATION

RECEIVED
 OCT 18 2016
 CITY OF MERCER ISLAND
 DEVELOPMENT SERVICE GROUP