
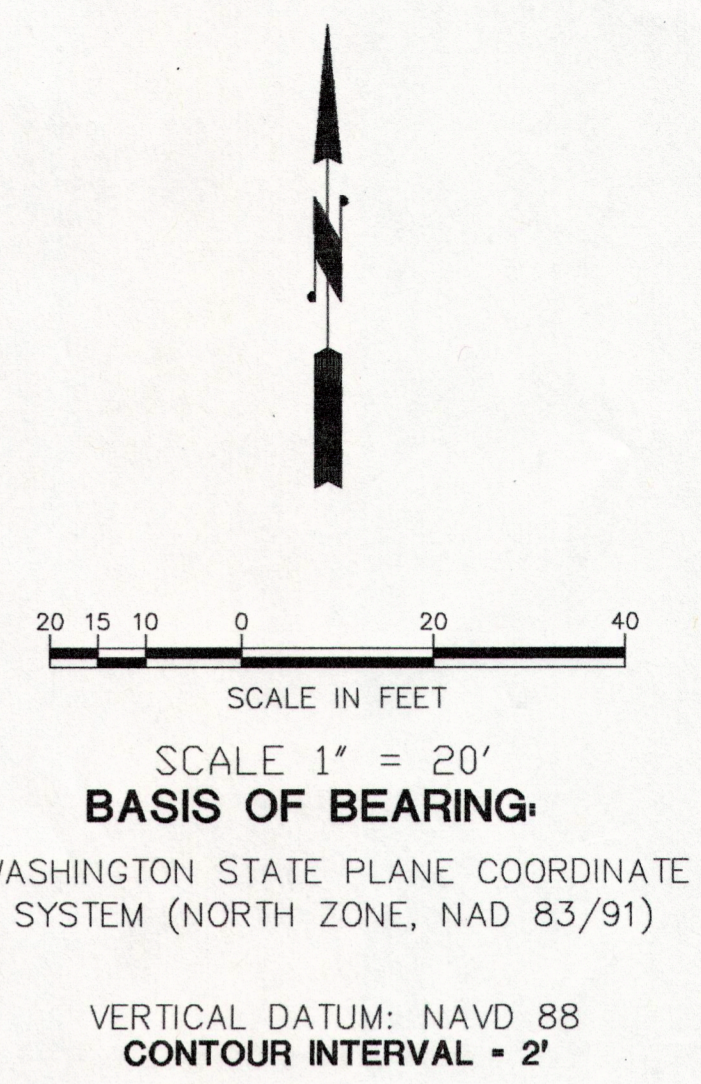


A PORTION OF GOVERNMENT LOT 3, OF SECTION 19, TOWNSHIP 24 NORTH, RANGE 5 EAST, W.M., KING COUNTY, WASHINGTON

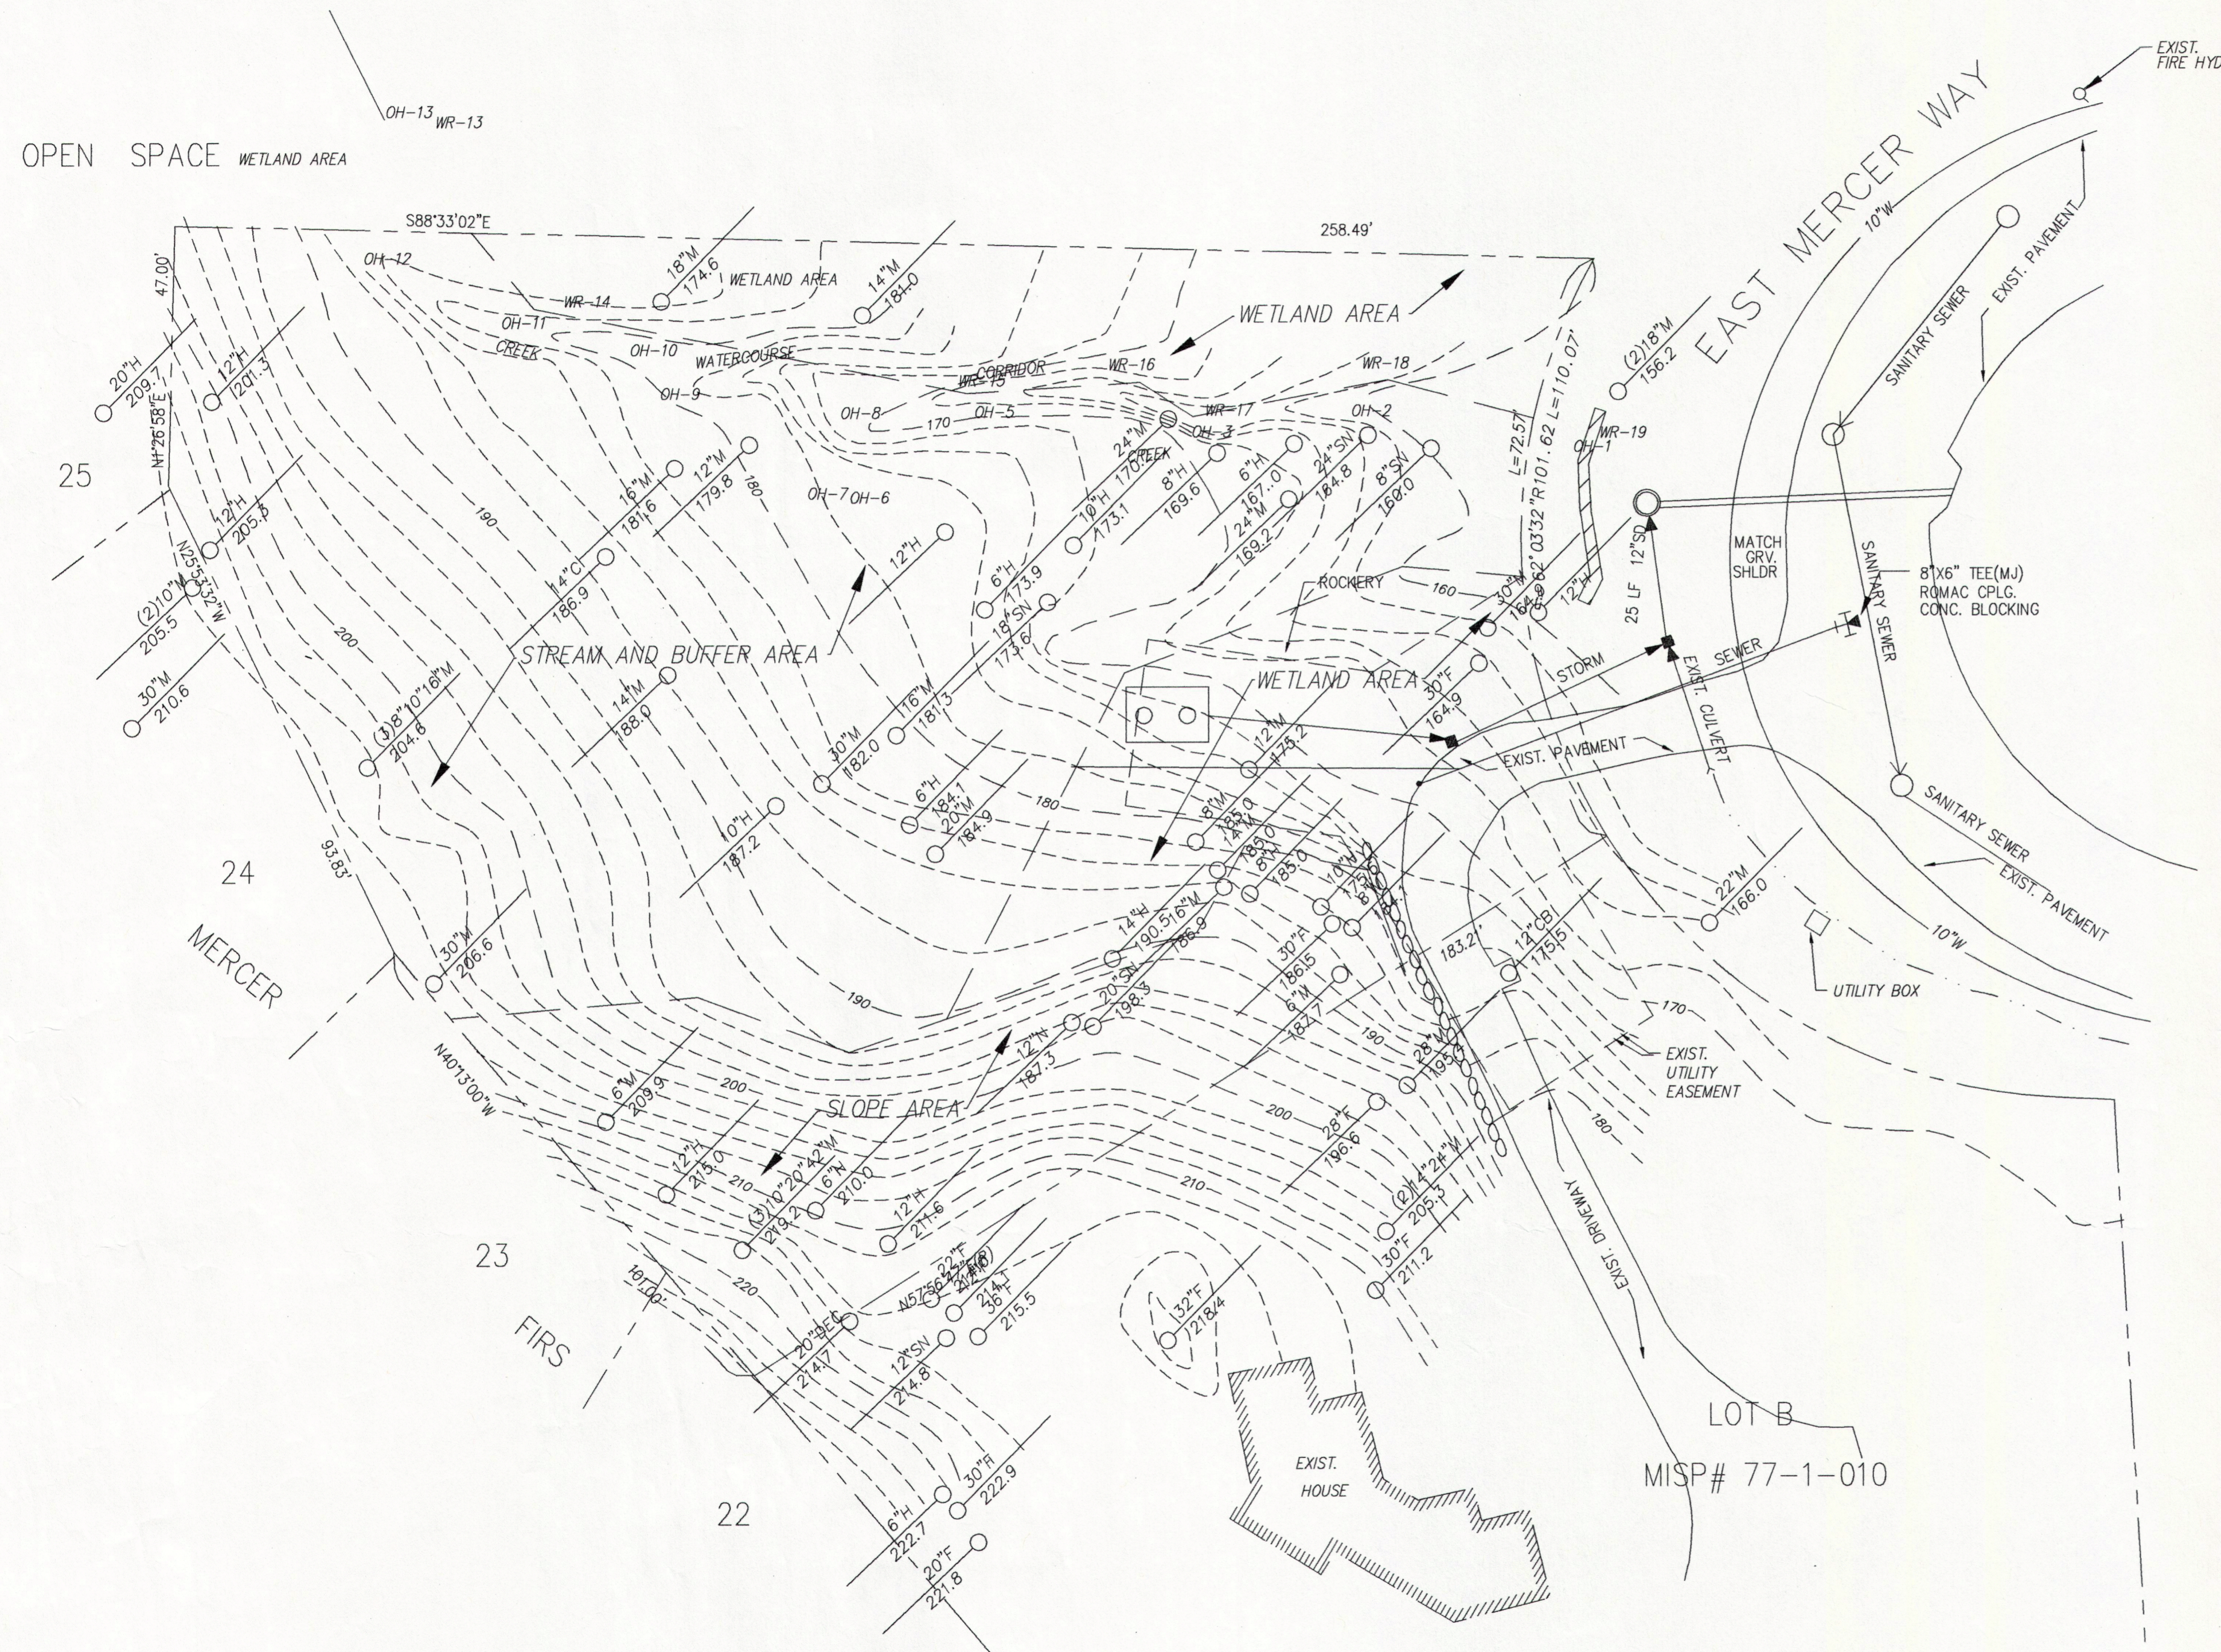

LEGAL DESCRIPTION:

PARCEL A OF GREG NEWITT SHORT PLAT MISP NO. 77-1-010, AS RECORDED UNDER RECORDING NUMBER 197703310851, RECORDS OF KING COUNTY, STATE OF WASHINGTON.

REFERENCES:

1. PARCEL A OF GREG NEWITT SHORT PLAT MISP NO. 77-1-010, AS RECORDED UNDER RECORDING NUMBER 197703310851, RECORDS OF KING COUNTY, STATE OF WASHINGTON.
2. MERCER FIRS IN VOLUME 79 OF PLATS, PAGE 70, UNDER FILE NUMBER 19660421601863.
3. PARKWOOD RIDGE IN VOLUME 76 OF PLATS, PAGE 81, UNDER FILE NUMBER 196410275804212.

NOTES:

1. LEGAL DESCRIPTION, EASEMENTS, COVENANTS, CONDITIONS AND RESTRICTIONS WERE PROVIDED BY CLIENT. IT SHOULD BE NOTED THAT IN PREPARING THIS SURVEY MAP, CHS ENGINEERS, LLC HAS NOT CONDUCTED AN INDEPENDENT TITLE SEARCH NOR IS CHS AWARE OF ANY TITLE ISSUES AFFECTING THE PROPERTY OTHER THAN THOSE SHOWN ON THIS MAP. CHS HAS WHOLLY RELIED ON THE ABOVE REFERENCED TITLE REPORT TO PREPARE THIS SURVEY AND THEREFORE QUALIFIES THE MAP'S ACCURACY AND COMPLETENESS TO THAT EXTENT.
2. BASIS OF BEARING: WASHINGTON STATE PLANE COORDINATE SYSTEM (NORTH ZONE, NAD 83/91)
3. VERTICAL DATUM: NAVD 88 DATUM.
4. UTILITIES OTHER THAN THOSE SHOWN MAY EXIST ON THE SITE. UNDERGROUND UTILITY LOCATIONS SHOWN HEREON ARE TAKEN FROM A COMPILATION OF PUBLIC RECORDS AND VISIBLE FIELD EVIDENCE. WE ASSUME NO LIABILITY FOR THE ACCURACY OF THE PUBLIC RECORDS. UNDERGROUND UTILITY LOCATIONS ARE ONLY APPROXIMATE. UNDERGROUND CONNECTIONS ARE SHOWN AS STRAIGHT LINES BETWEEN VISIBLE SURFACE LOCATIONS BUT MAY CONTAIN BENDS OR CURVES NOT SHOWN. FIELD VERIFICATION IS NECESSARY PRIOR TO OR DURING ANY CONSTRUCTION.

No.	Date	By	Revision

BOUNDARY / TOPOGRAPHIC SURVEY

CHS ENGINEERS, LLC
 12907 BEL-RED ROAD SUITE 101
 BELLEVUE, WA 98005-2900
 TEL (425) 637-8688 - FAX (425) 637-8684
 www.chsengineers.com

Drawn / Date	Designed / Date	Checked / Date
JPC 11-14		

SUMMERS DEVELOPMENT
 5637 EAST MERCER WAY
 MERCER ISLAND, WA

RECEIVED
 MAR 16 2015
 CITY OF MERCER ISLAND
 DEVELOPMENT SERVICES

Scale:	Sheet
Horiz. 1"=20'	1
Vert. _____	Of 1
Job No.	
601411	