


SEPA Environmental Checklist
Mercer Island Center for the Arts

Attachment M
Utility Plan

January 2017

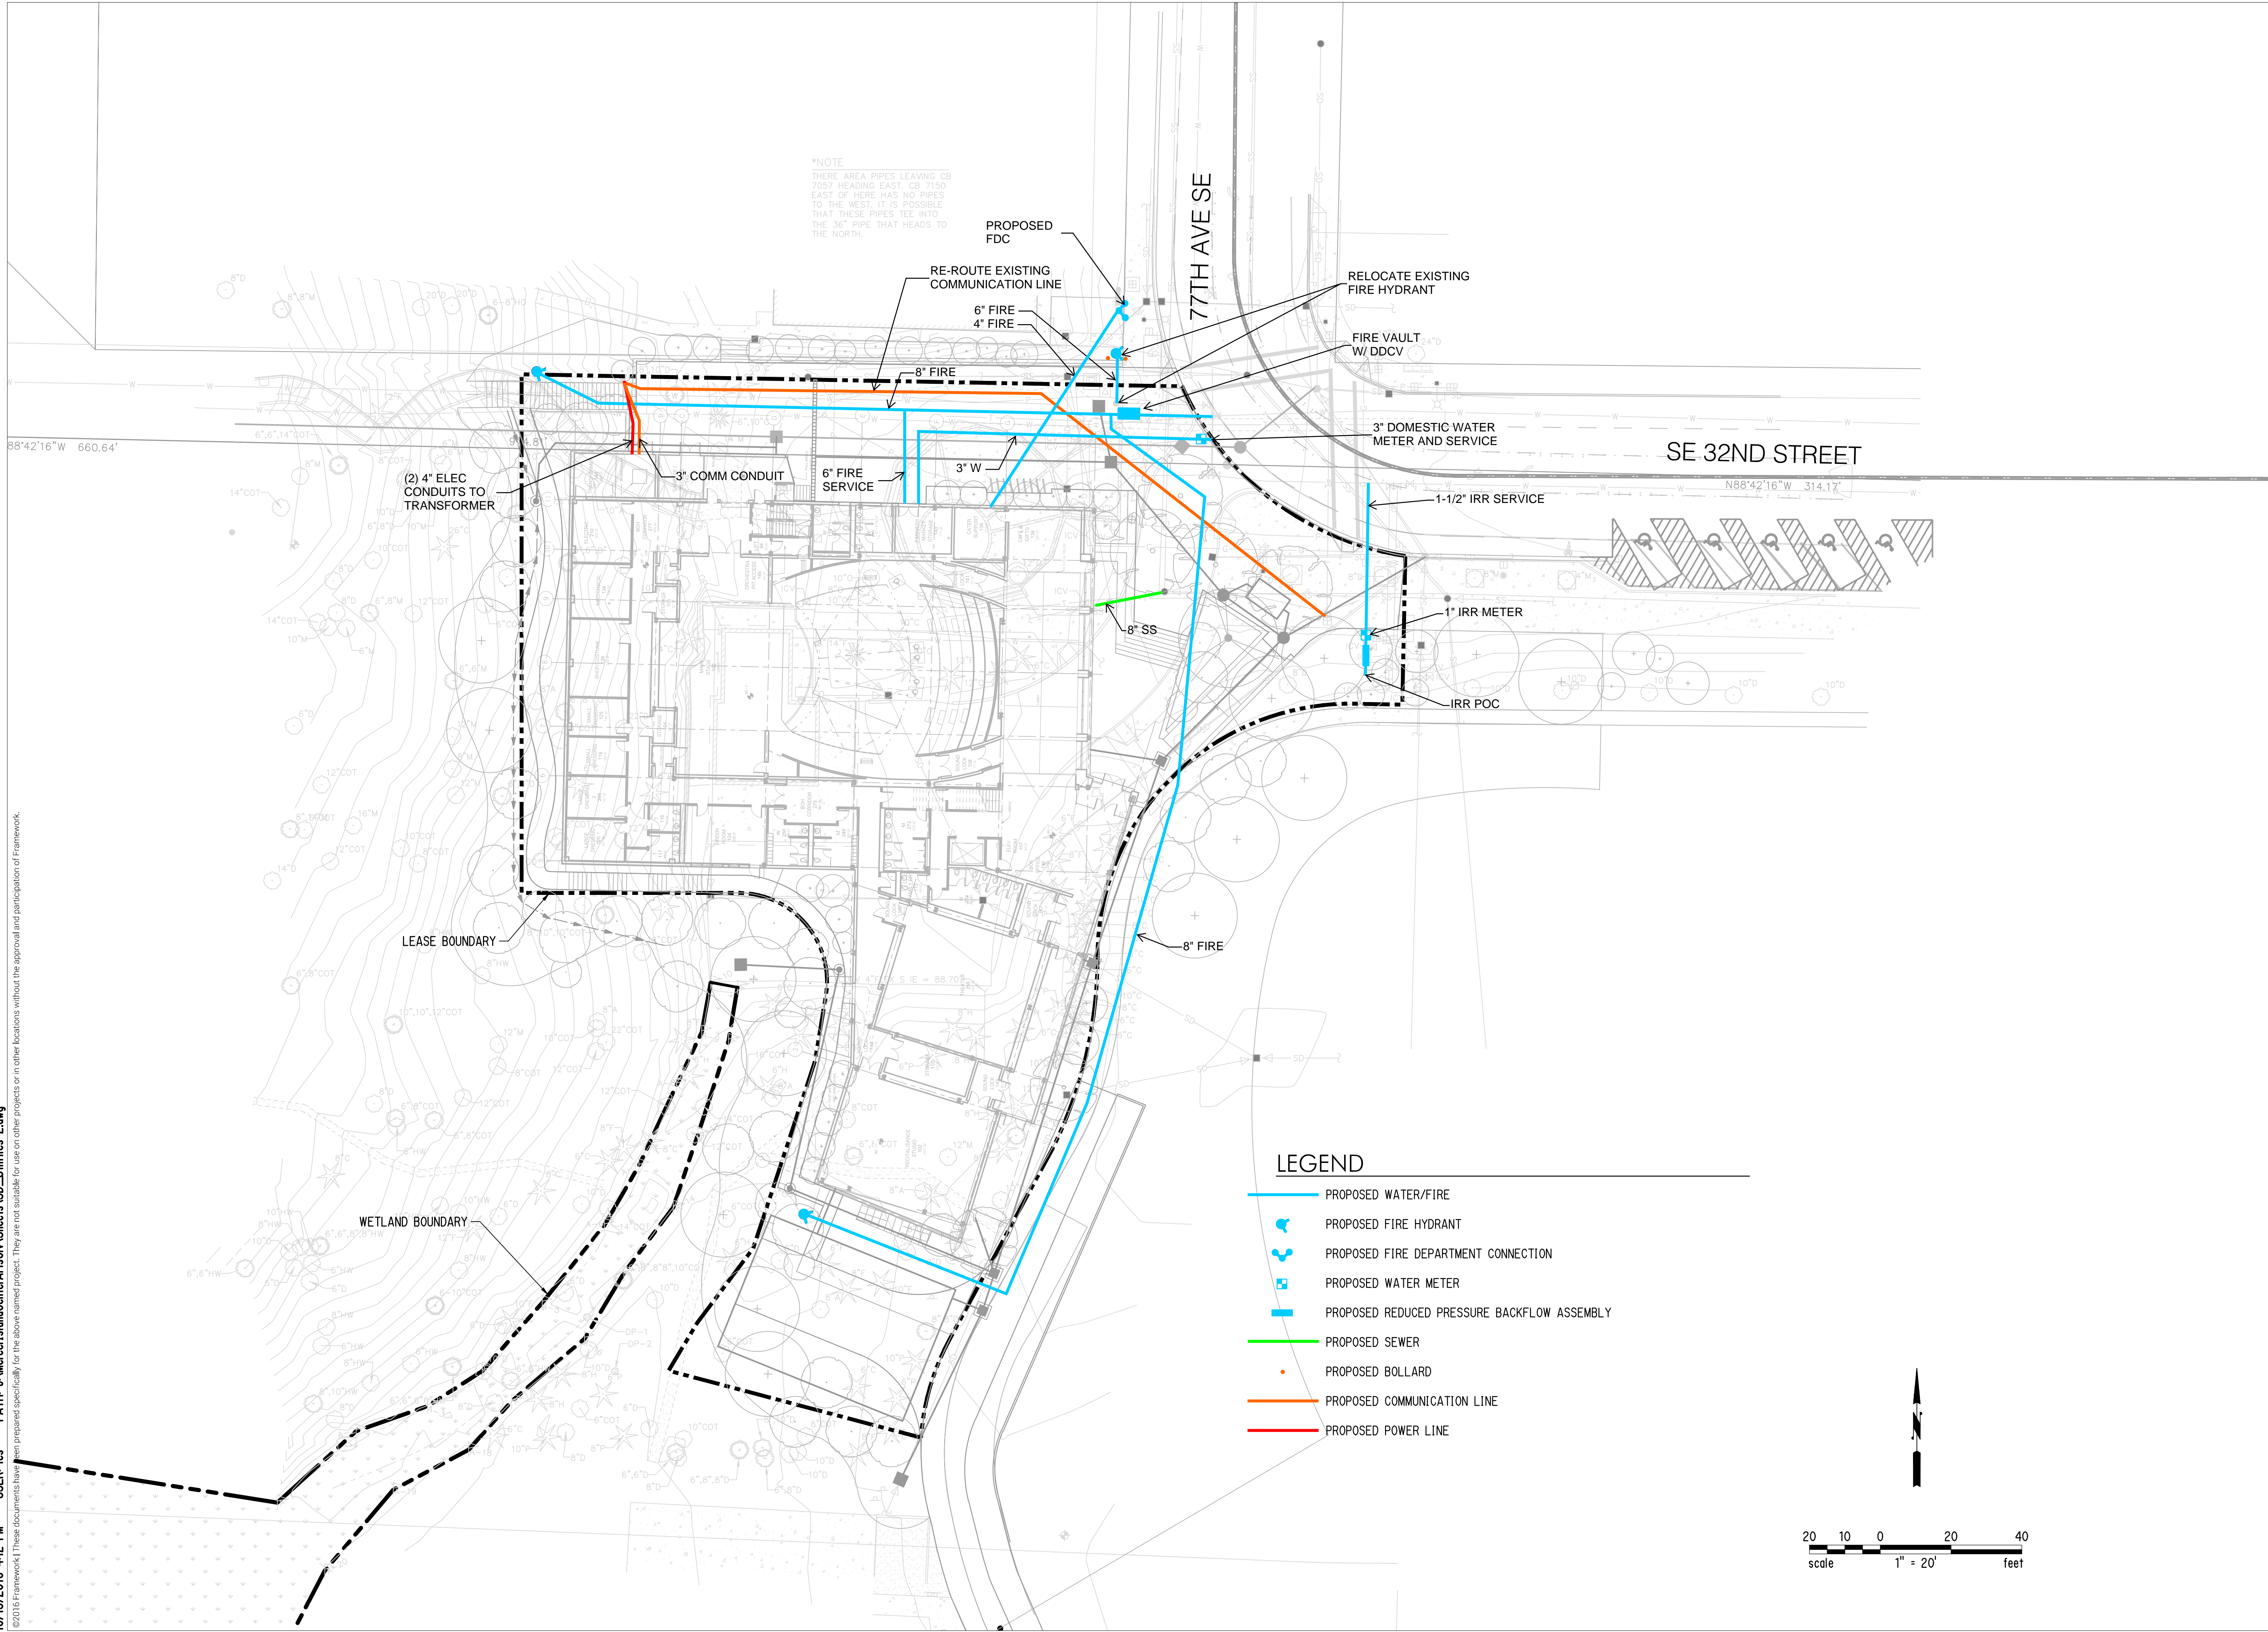

*NOTE
 THERE ARE PIPES LEAVING CB
 7057 HEADING EAST, CB 7150
 EAST OF HERE HAS NO PIPES
 TO THE WEST. IT IS POSSIBLE
 THAT THESE PIPES TEE INTO
 THE 36\"/>

LEGEND

- PROPOSED WATER/FIRE
- PROPOSED FIRE HYDRANT
- PROPOSED FIRE DEPARTMENT CONNECTION
- PROPOSED WATER METER
- PROPOSED REDUCED PRESSURE BACKFLOW ASSEMBLY
- PROPOSED SEWER
- PROPOSED BOLLARD
- PROPOSED COMMUNICATION LINE
- PROPOSED POWER LINE

