


This addition not to be included as part of permit

NEW WOOD DECKS & HOT POOL

4" BARK UNDER DECK AREA

EXIST. ROCKERY & LANDSCAPED AREAS TO REMAIN

NEW ADDITIONS

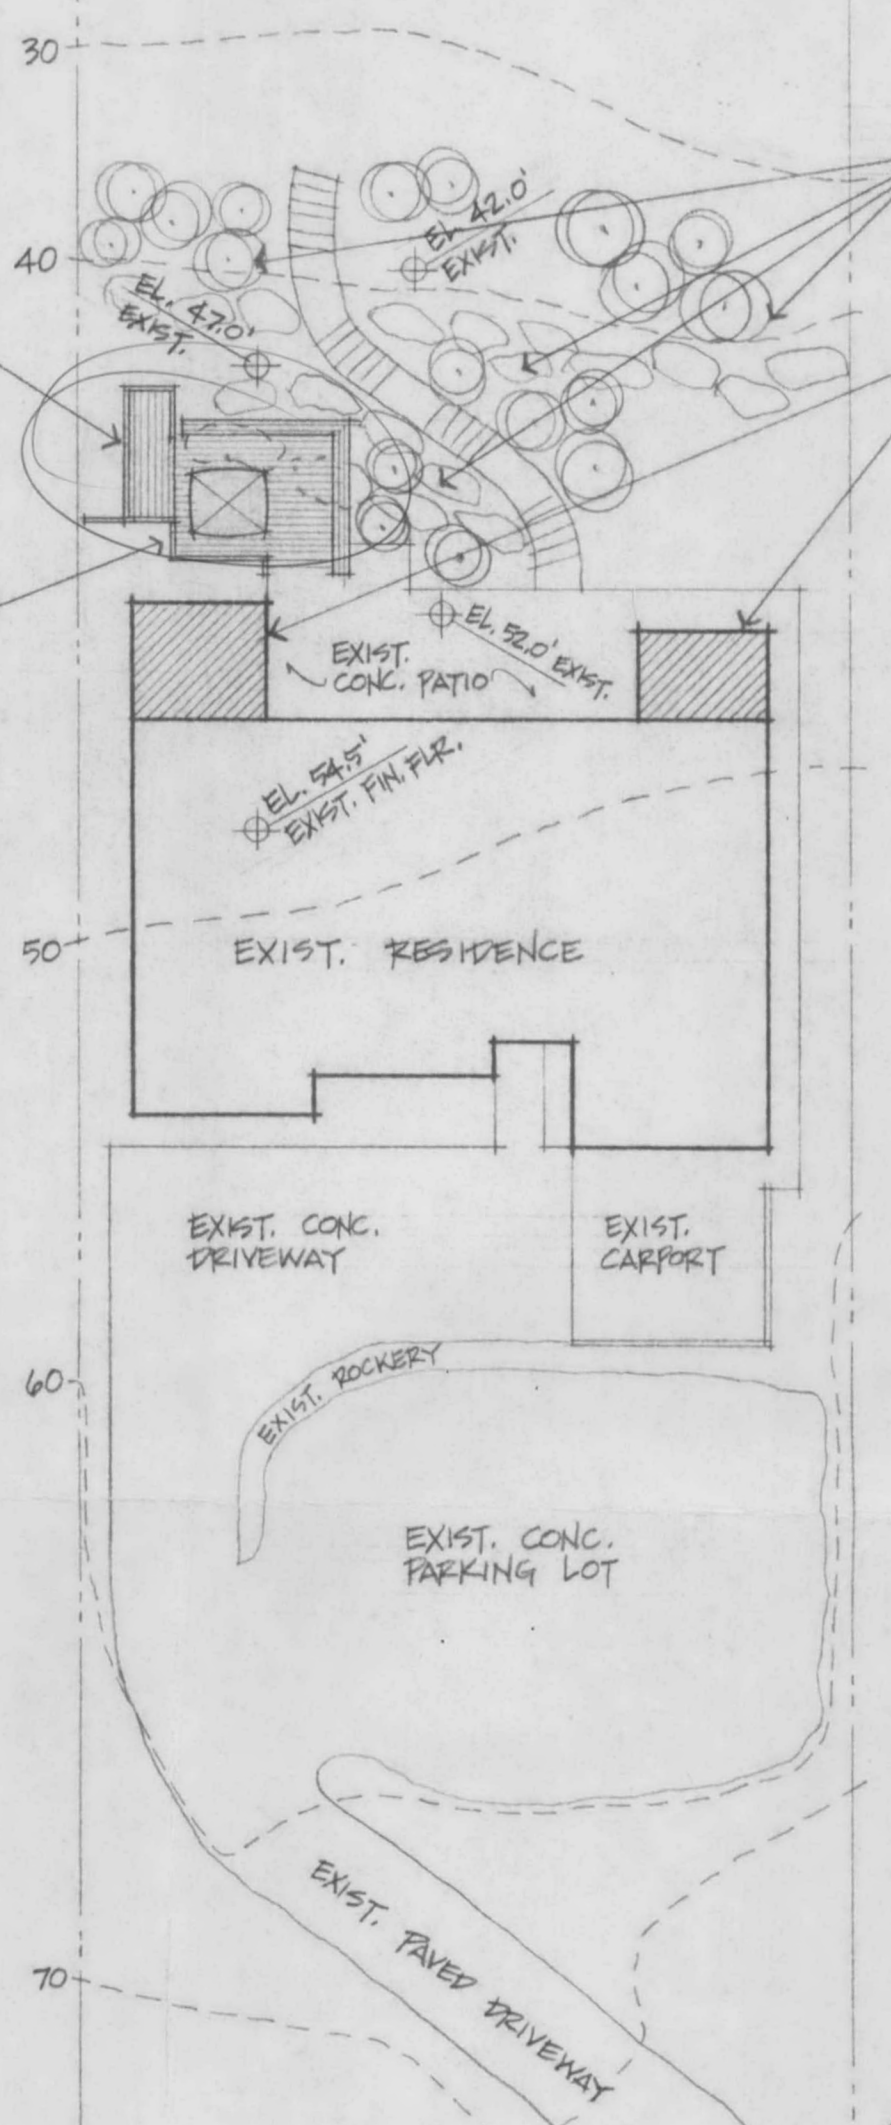

LEGAL DESCRIPTION:

LOT 9, BLOCK 1 OF
MCGILVRA'S ISLAND ADDITION,
MERCER ISLAND, WASHINGTON

7240 NMW



7240 N. MERCER WAY

NORTH MERCER WAY

PLOT PLAN 1" = 20'-0"