

MATCH LINE
SEE THIS SHEET

LAKE
WASHINGTON

Weed Platform

220'

80'

EDGE OF GRASS


LAKE WATER LINE

Boat COVER

AREA OF WORK

MATCH LINE

86'

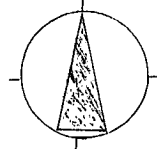

NORTH
SCALE 1" = 20'

6' WIDE Dock

3' WIDE Dock

3' WIDE Dock

2' WIDE Dock

6' WIDE Dock

6' WIDE Dock

2' WIDE Dock