
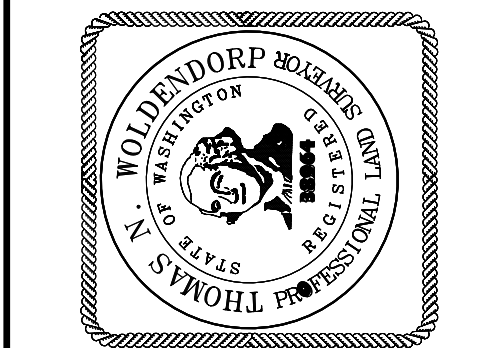


VICINITY MAP  
NTS

- LEGEND**
- FOUND MONUMENT AS DESCRIBED
  - FOUND REBAR AS DESCRIBED
  - TACK IN LEAD FOUND
  - SET 5/8" X 24" IRON ROD W/ 1" YELLOW PLASTIC CAP
  - POWER METER
  - UTILITY POLE
  - GAS METER
  - SANITARY SEWER CLEANOUT
  - SANITARY SEWER MANHOLE
  - WATER VALVE
  - FIRE HYDRANT
  - WATER METER
  - SIGN
  - APPROXIMATE LOCATION SANITARY SEWER LINE
  - APPROXIMATE LOCATION STORM DRAIN LINE
  - OHP - OVERHEAD POWER
  - OHU - OVERHEAD UTILITIES
  - CHAINLINK FENCE
  - WOOD FENCE
  - CONCRETE WALL
  - ROCKERY
  - ASPHALT SURFACE
  - CONCRETE SURFACE
  - GRAVEL SURFACE
  - CE CEDAR
  - DS DECIDUOUS
  - DF DOUGLAS FIR
  - MP MAPLE
  - PI PINE
  - \* INDICATES MULTI-TRUNK

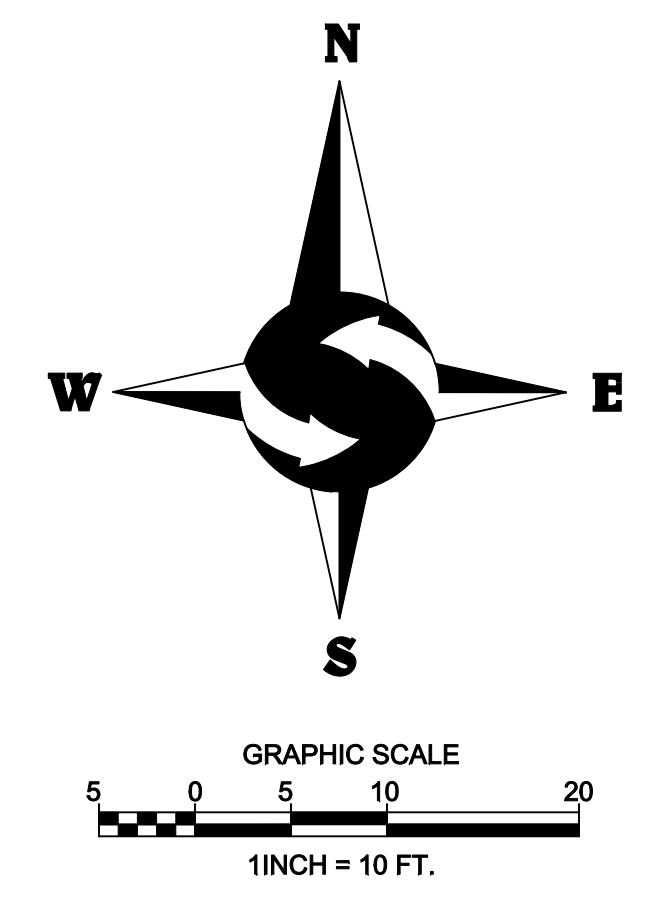

SE 1/4, NE 1/4, SEC 18, TWP 24N, RNG 5E, W.M.

**TOPOGRAPHIC SURVEY**  
SHARON NGUYEN  
9831 SE 42ND PLACE  
MERCER ISLAND, WA 98040

DATE	REVISION	DRN

PROJECT NO. 16-207  
DRAWN BY: EFJ  
CHECKED BY: TNW  
DATE: 6/20/16  
SHEET 1 OF 2

**Site**  
Surveying, Inc.