
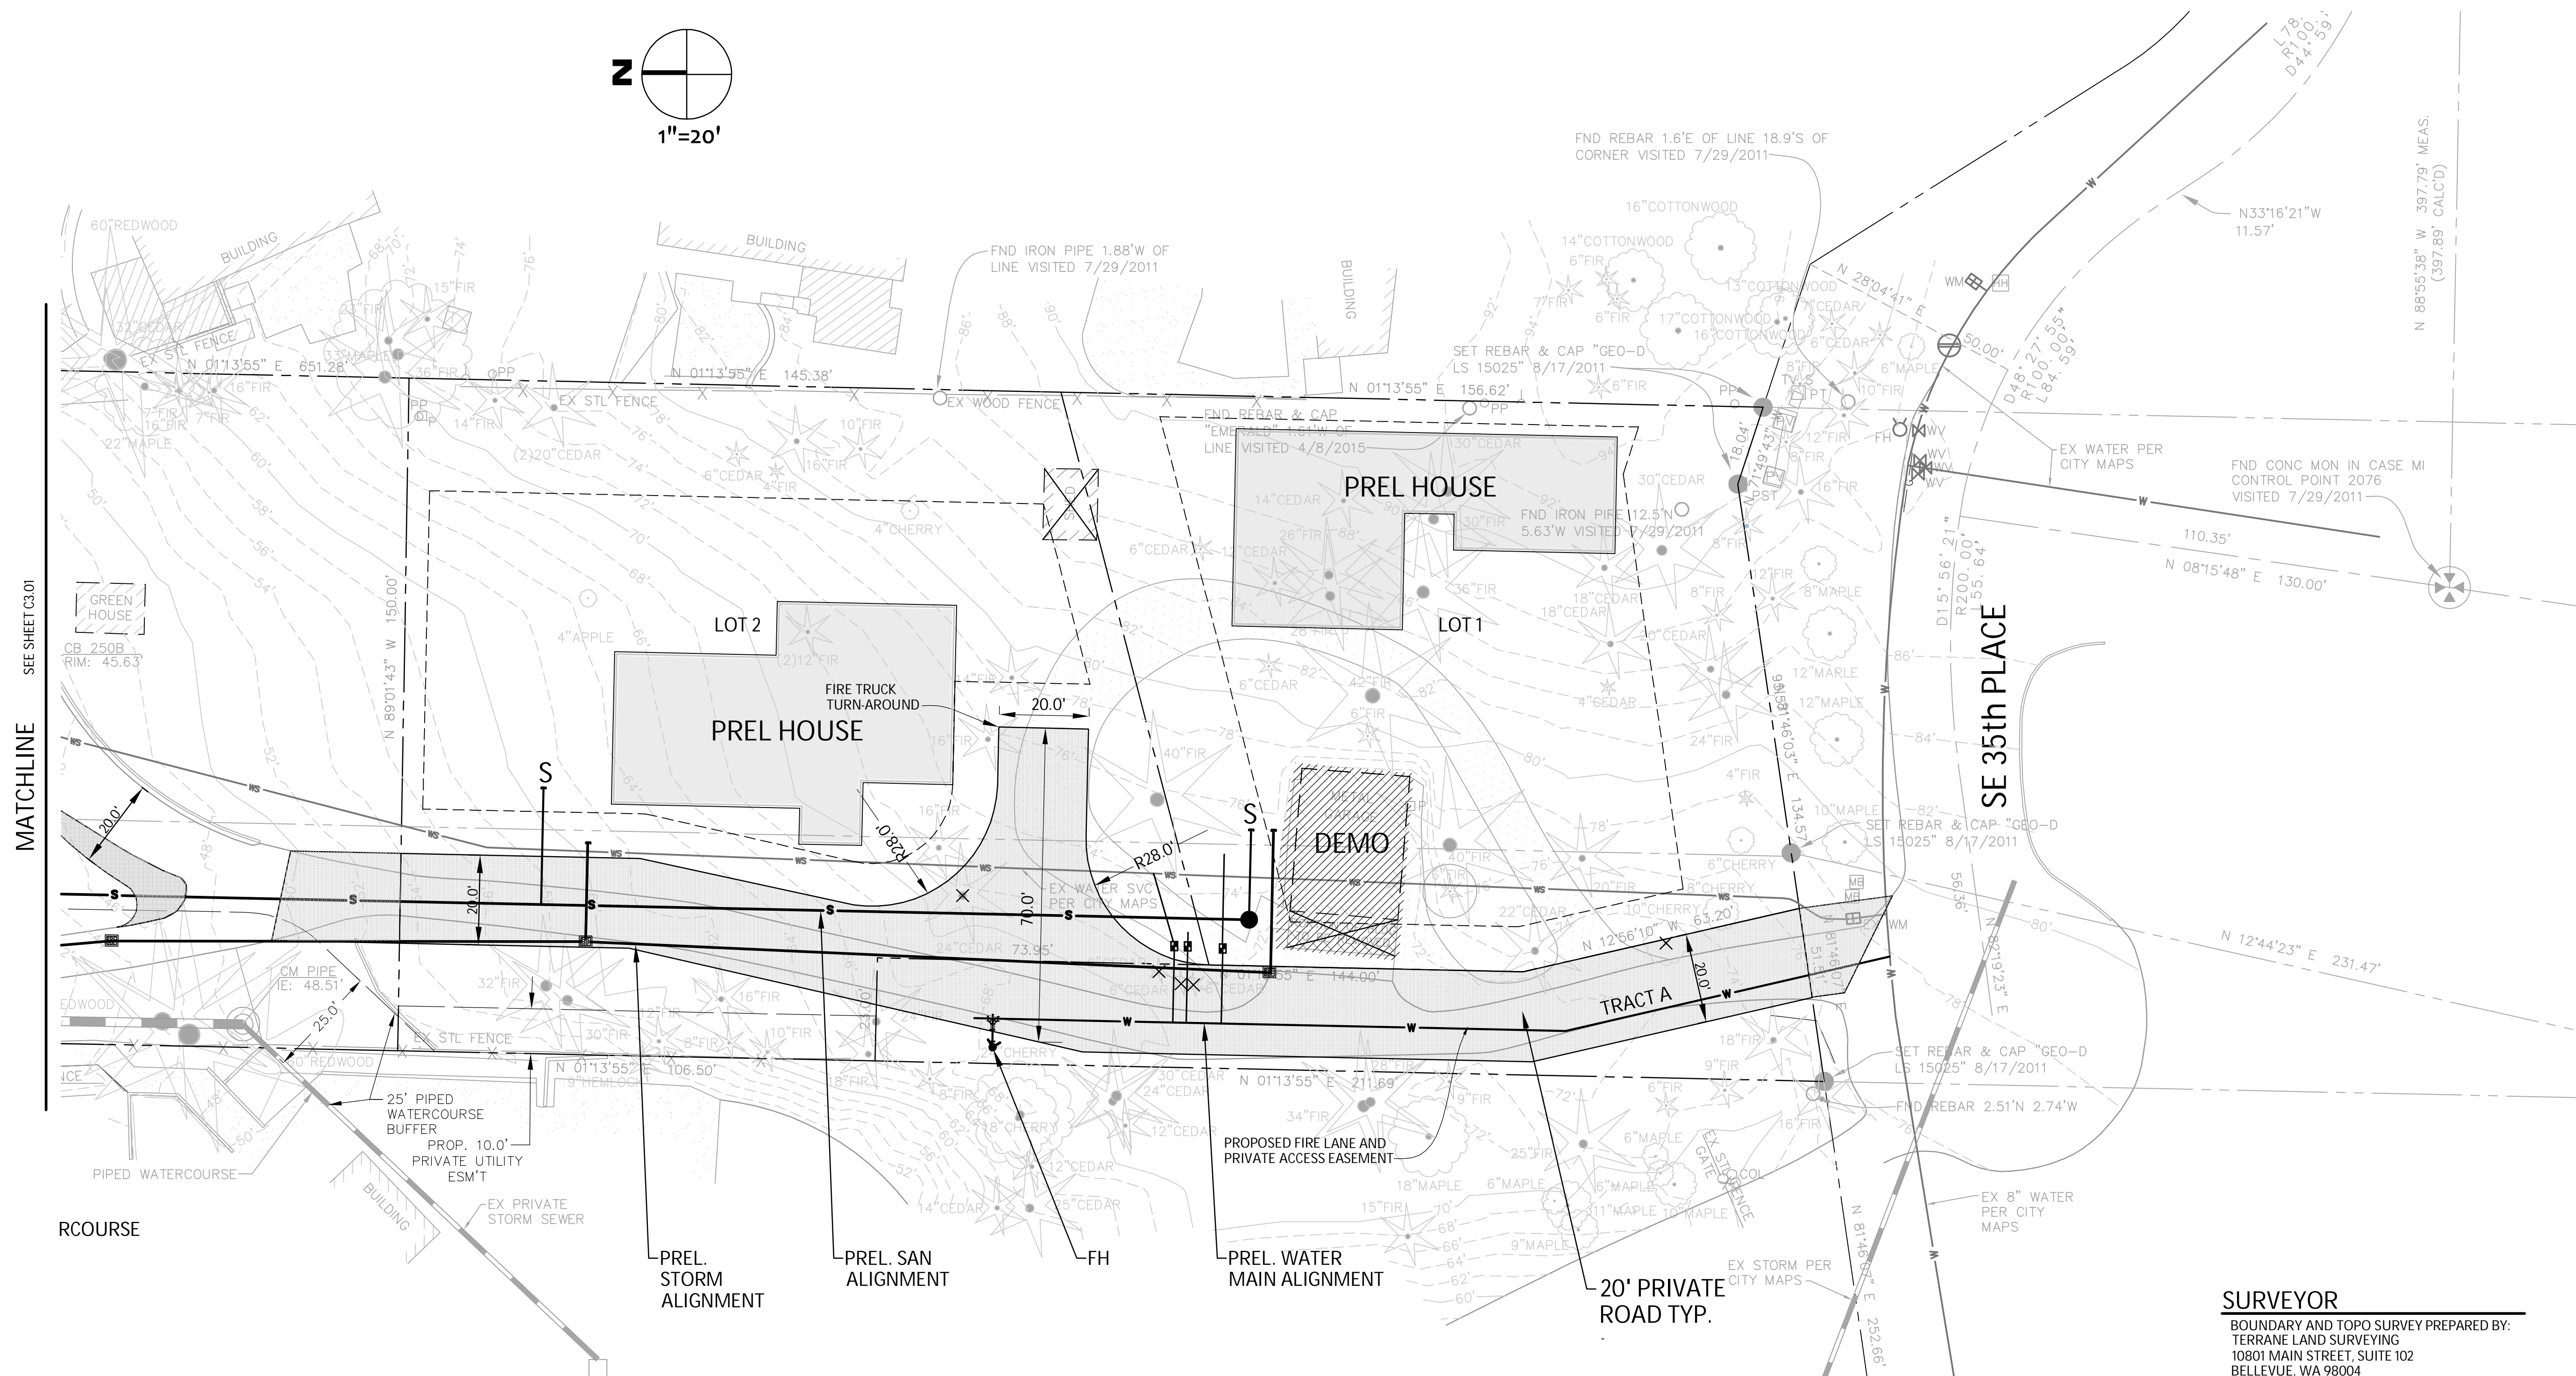


SHORT PLAT PRELIMINARY ENGINEERING

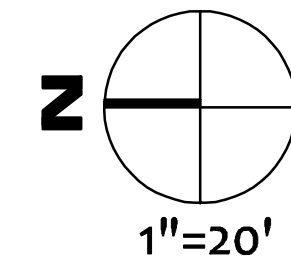


SURVEYOR
 BOUNDARY AND TOPO SURVEY PREPARED BY:
 TERRANE LAND SURVEYING
 10801 MAIN STREET, SUITE 102
 BELLEVUE, WA 98004
 PHONE 425.458.4488
 WWW.TERRANE.NET

NO.	DATE	BY	REVISIONS

APPLICANT
 ON THE ROCKS 98040, LLC



DATE: Sep 19, 2017
 JOB#: 1426
 DRAFTED: CH DESIGN: DE
 DIGITAL SIGNATURE

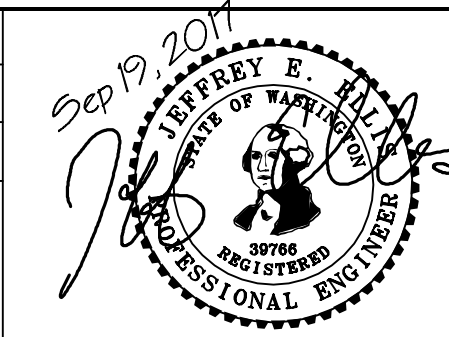

CIVIL ENGINEERING SOLUTIONS
 2244 NW MARKET STREET, SUITE B SEATTLE, WA 98107
 PHONE: 206.930.0342
 DUFFY@CESOLUTIONS.US

**SHEET 1
 PRELIMINARY ENGINEERING**
 BLUE SHORT PLAT
 9740 SE 35th PLACE, MERCER ISLAND, WA 98040

DRAWING NO:
C3.00
 APN 072405-9009
 XXX-XX

