
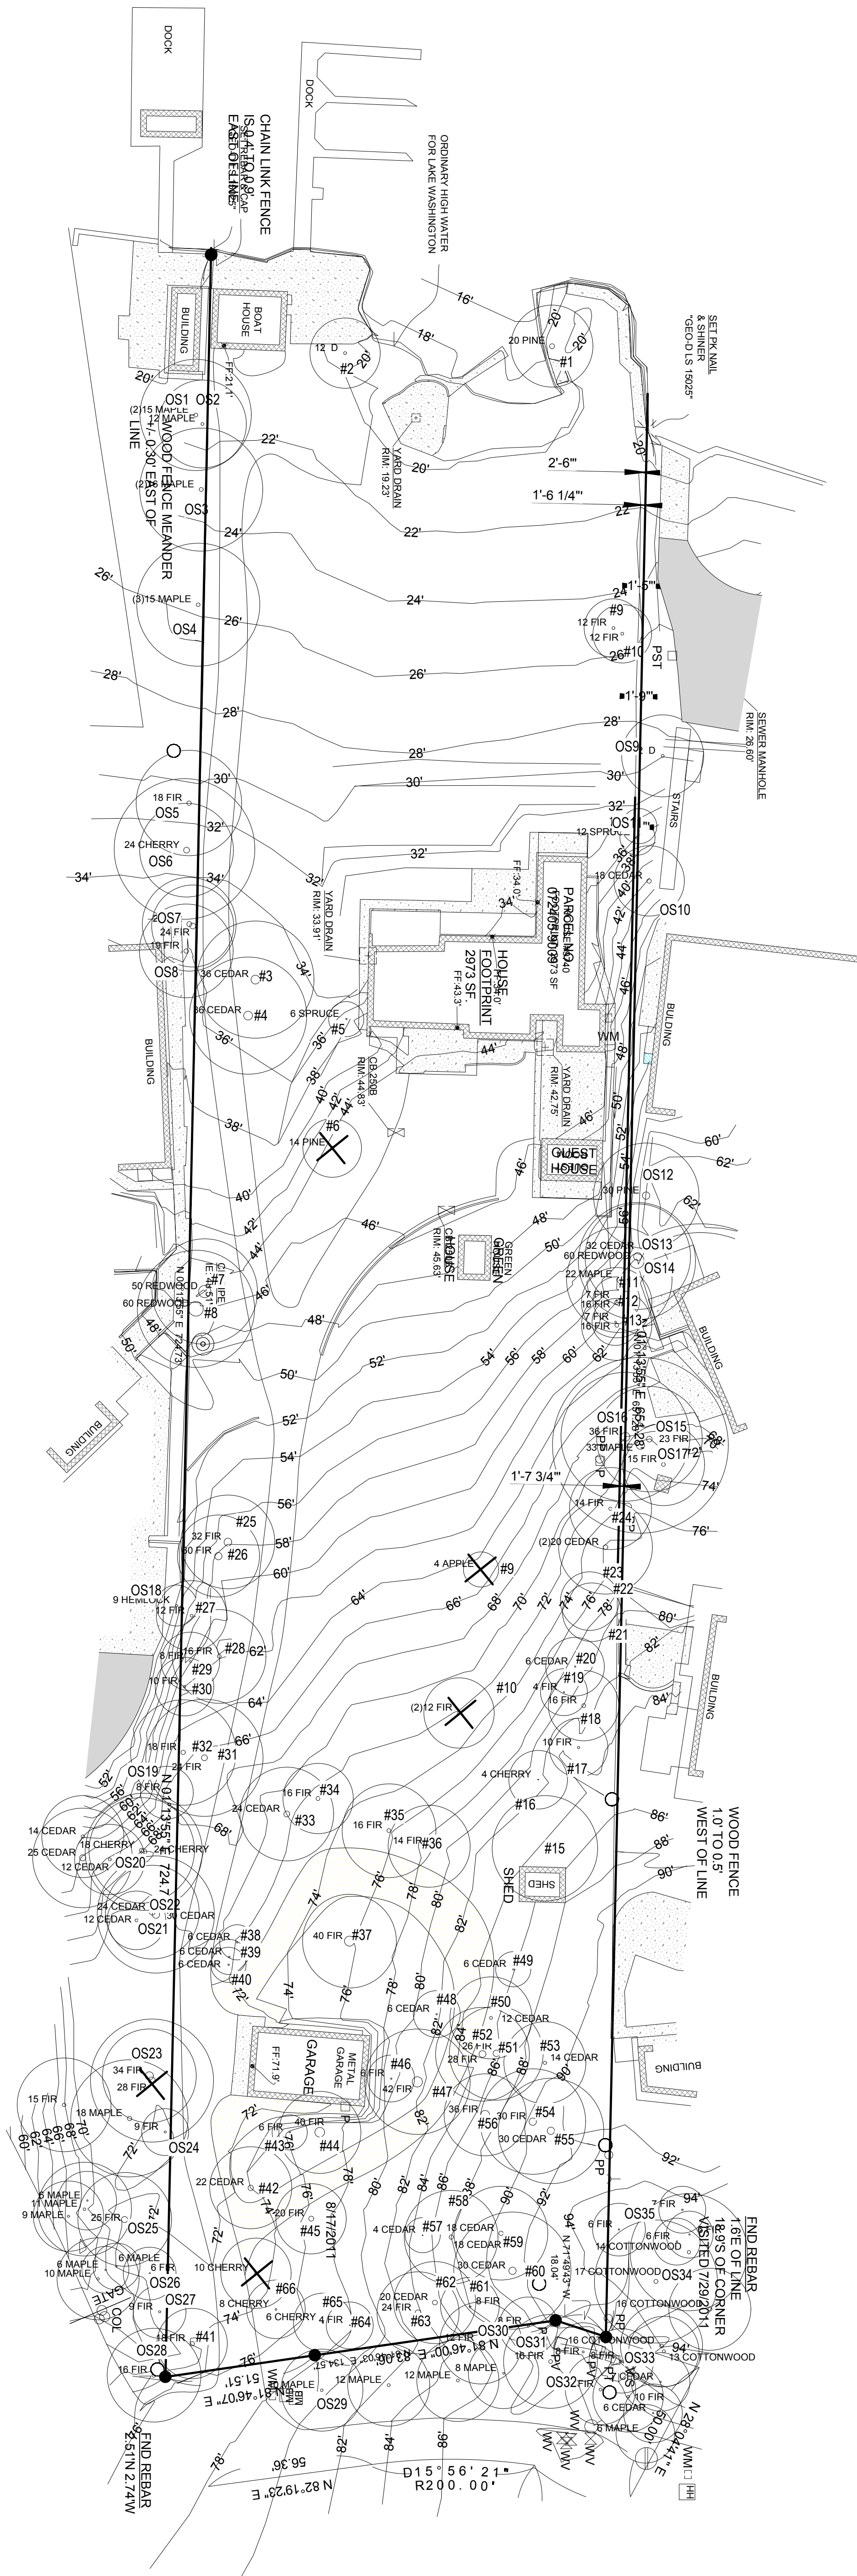


TREE INVENTORY PLAN ON THE ROCK 98040 9740 SE 35TH PL. MERCER ISLAND

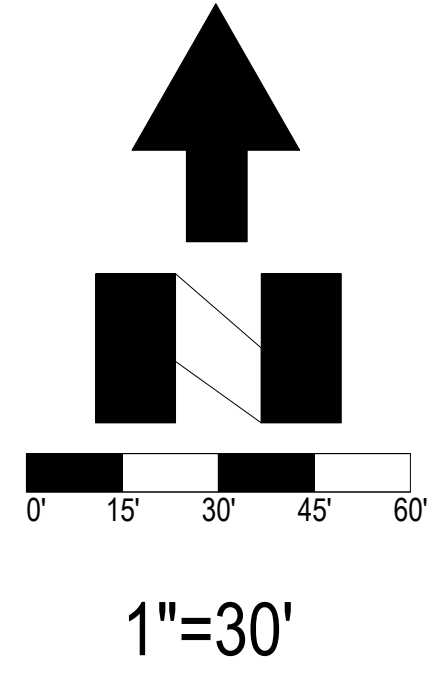

PREPARED BY: SHOFFNER CONSULTING
 TONY SHOFFNER
 ISA #PN-0909A
 CTRA #1759

DATE: MAY 14, 2016

PREPARED FOR: ON THE ROCK 98040, LLC
 PO BOX 656
 MERCER ISLAND, WA
 98040