


NO.	DATE	BY	REVISIONS

APPLICANT:  
 RKK CONSTRUCTION  
 3056 70th AVE SE  
 MERCER ISLAND, WA 98040  
 PHONE: 206-236-2920  
 FAX: 206-232-1287



DATE: Nov 19, 2018  
 JOB#: 1779  
 DRAFTED: DE DESIGN: DE  
 DIGITAL SIGNATURE

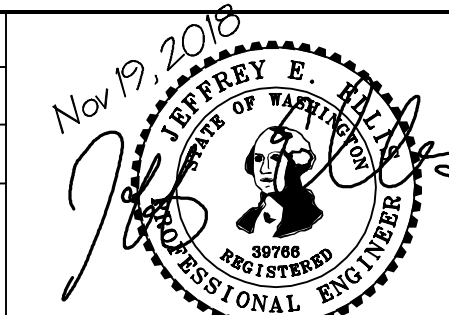


**CIVIL ENGINEERING SOLUTIONS**

102 NW CANAL STREET SEATTLE, WA 98107  
 PHONE: 206.930.0342 DUFFY@CESOLUTIONS.US

**PRELIMINARY ENGINEERING**

WALLACE 2-LOT SHORT PLAT  
 3633 90th AVE SE, MERCER ISLAND, WA 98040

DRAWING NO:  
**C3.0**  
 APN 502190-0400  
 XXXX-XXX

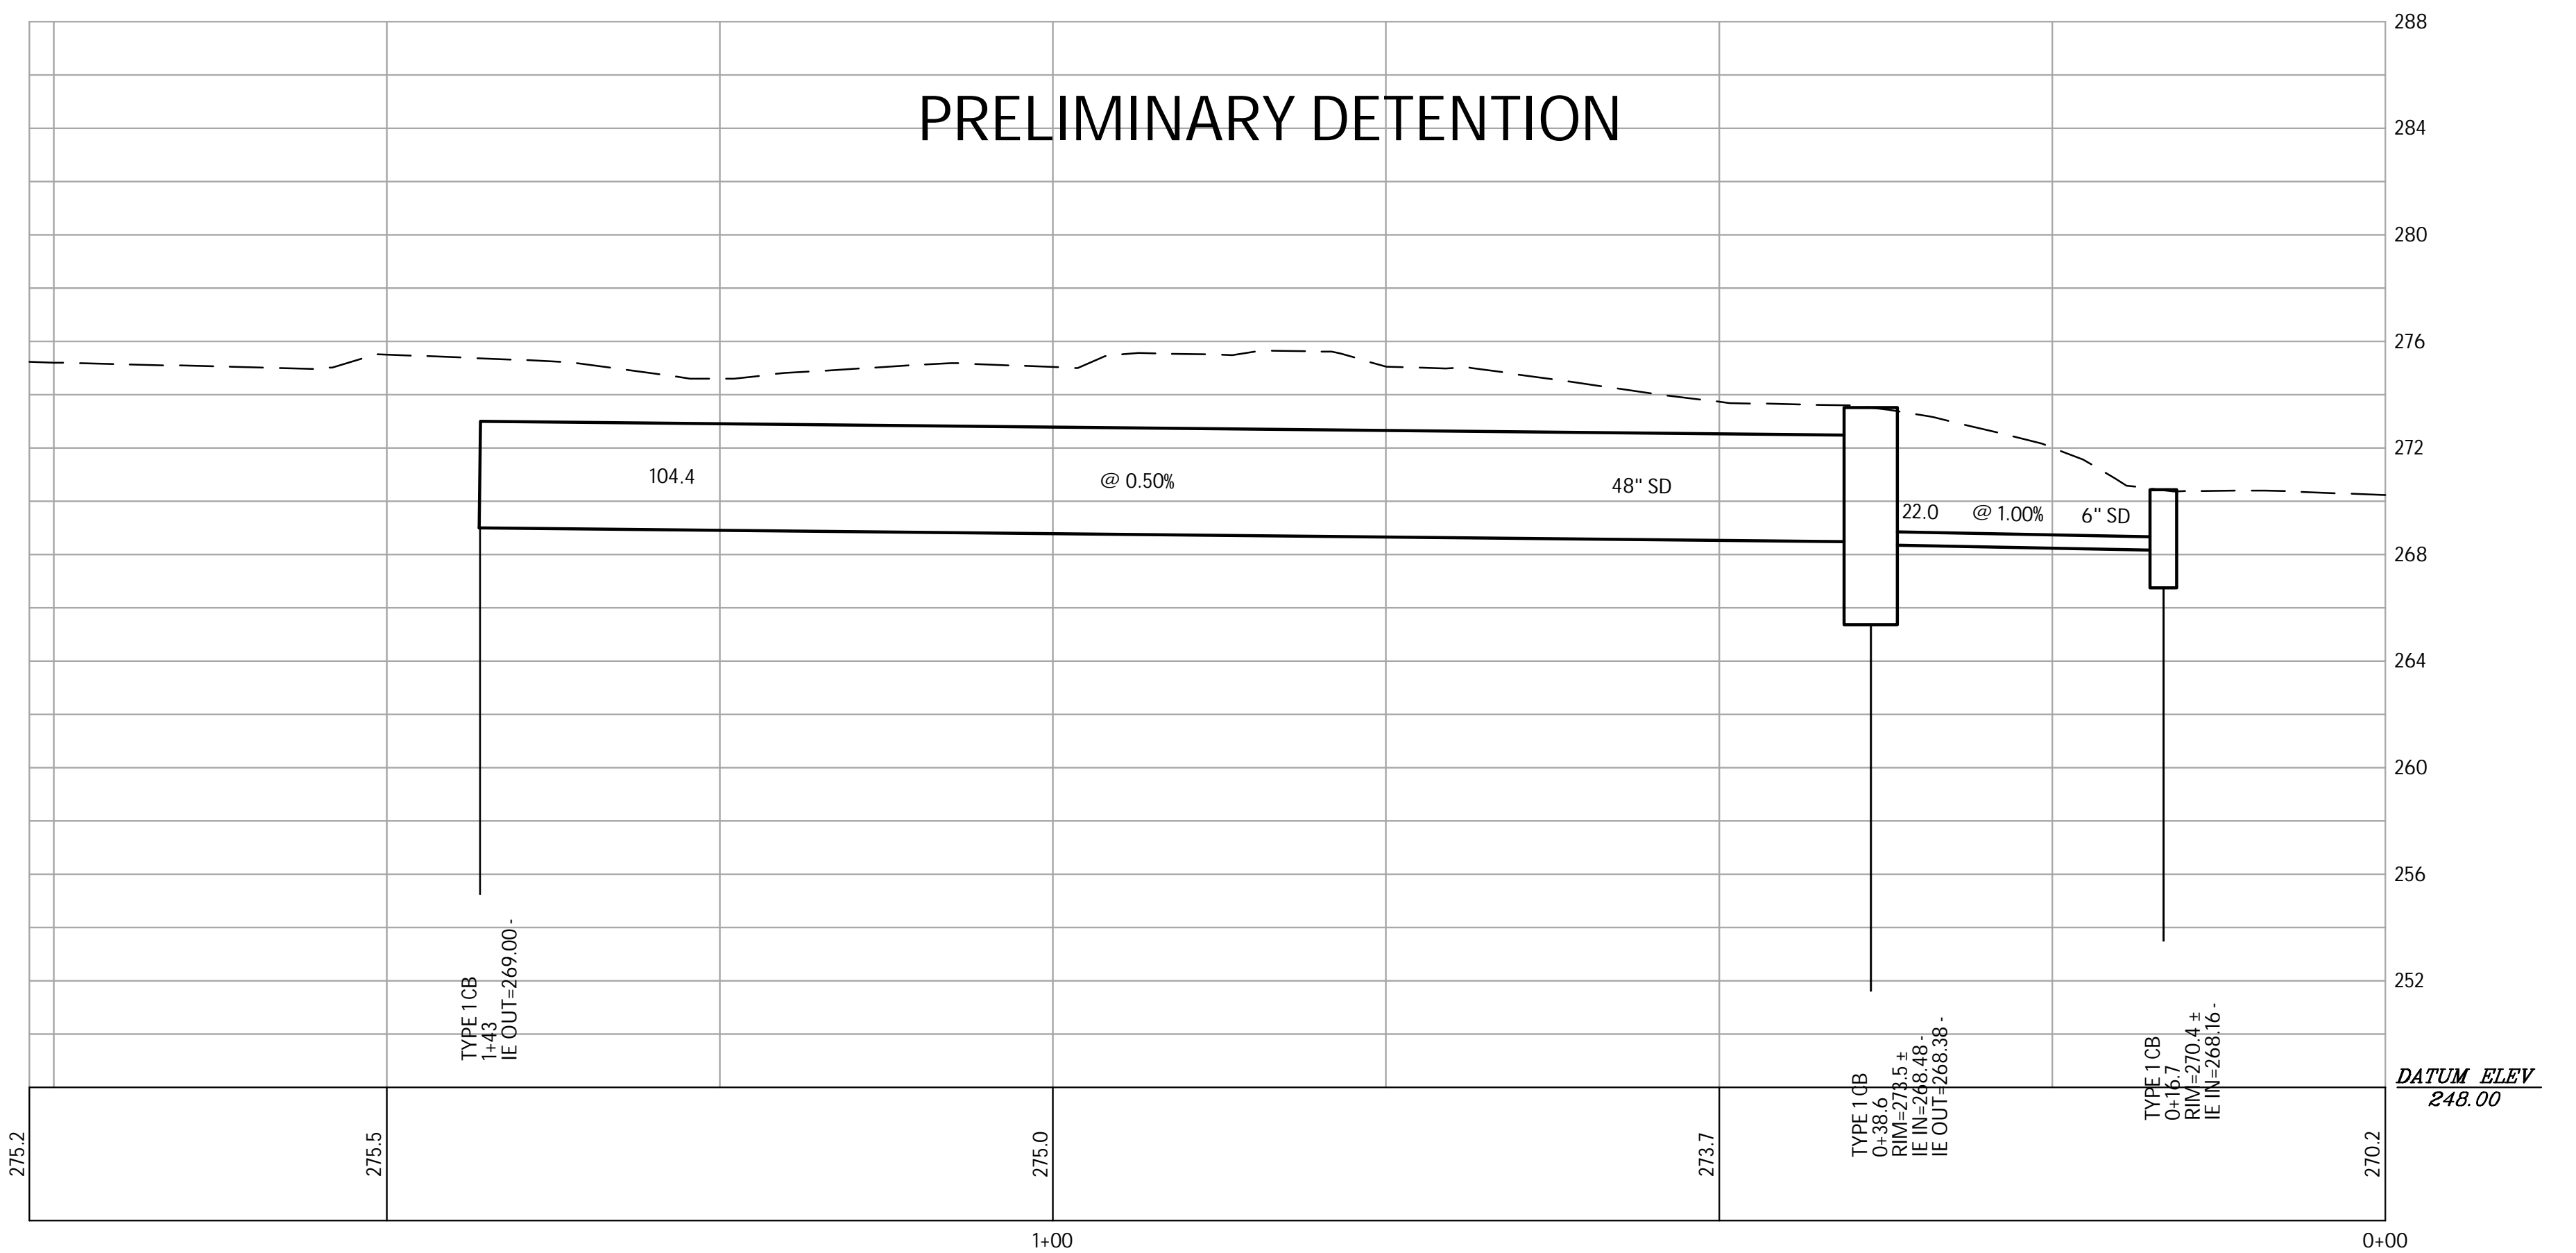


NO.	DATE	BY	REVISIONS

APPLICANT:  
 RKK CONSTRUCTION  
 3056 70th AVE SE  
 MERCER ISLAND, WA 98040  
 PHONE: 206-236-2920  
 FAX: 206-232-1287



DATE: Nov 19, 2018  
 JOB# 1779  
 DRAFTED: DE DESIGN: DE  
 DIGITAL SIGNATURE

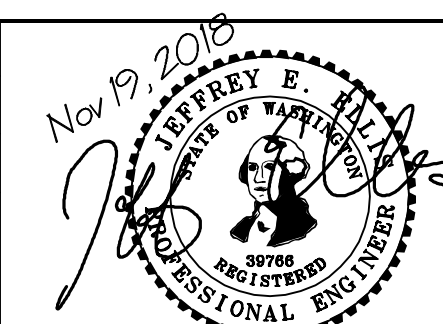

**CIVIL ENGINEERING SOLUTIONS**

102 NW CANAL STREET SEATTLE, WA 98107  
 PHONE: 206.930.0342 DUFFY@CESOLUTIONS.US

**PRELIMINARY DETENTION**

WALLACE 2-LOT SHORT PLAT  
 3633 90th AVE SE, MERCER ISLAND, WA 98040

DRAWING NO:

**C3.1**

APN 502190-0400  
 XXXX-XXX