
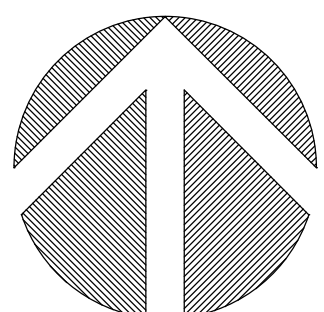


MAGUIRE LLR MERCER ISLAND LOT LINE REVISION NO. SUB20-_____

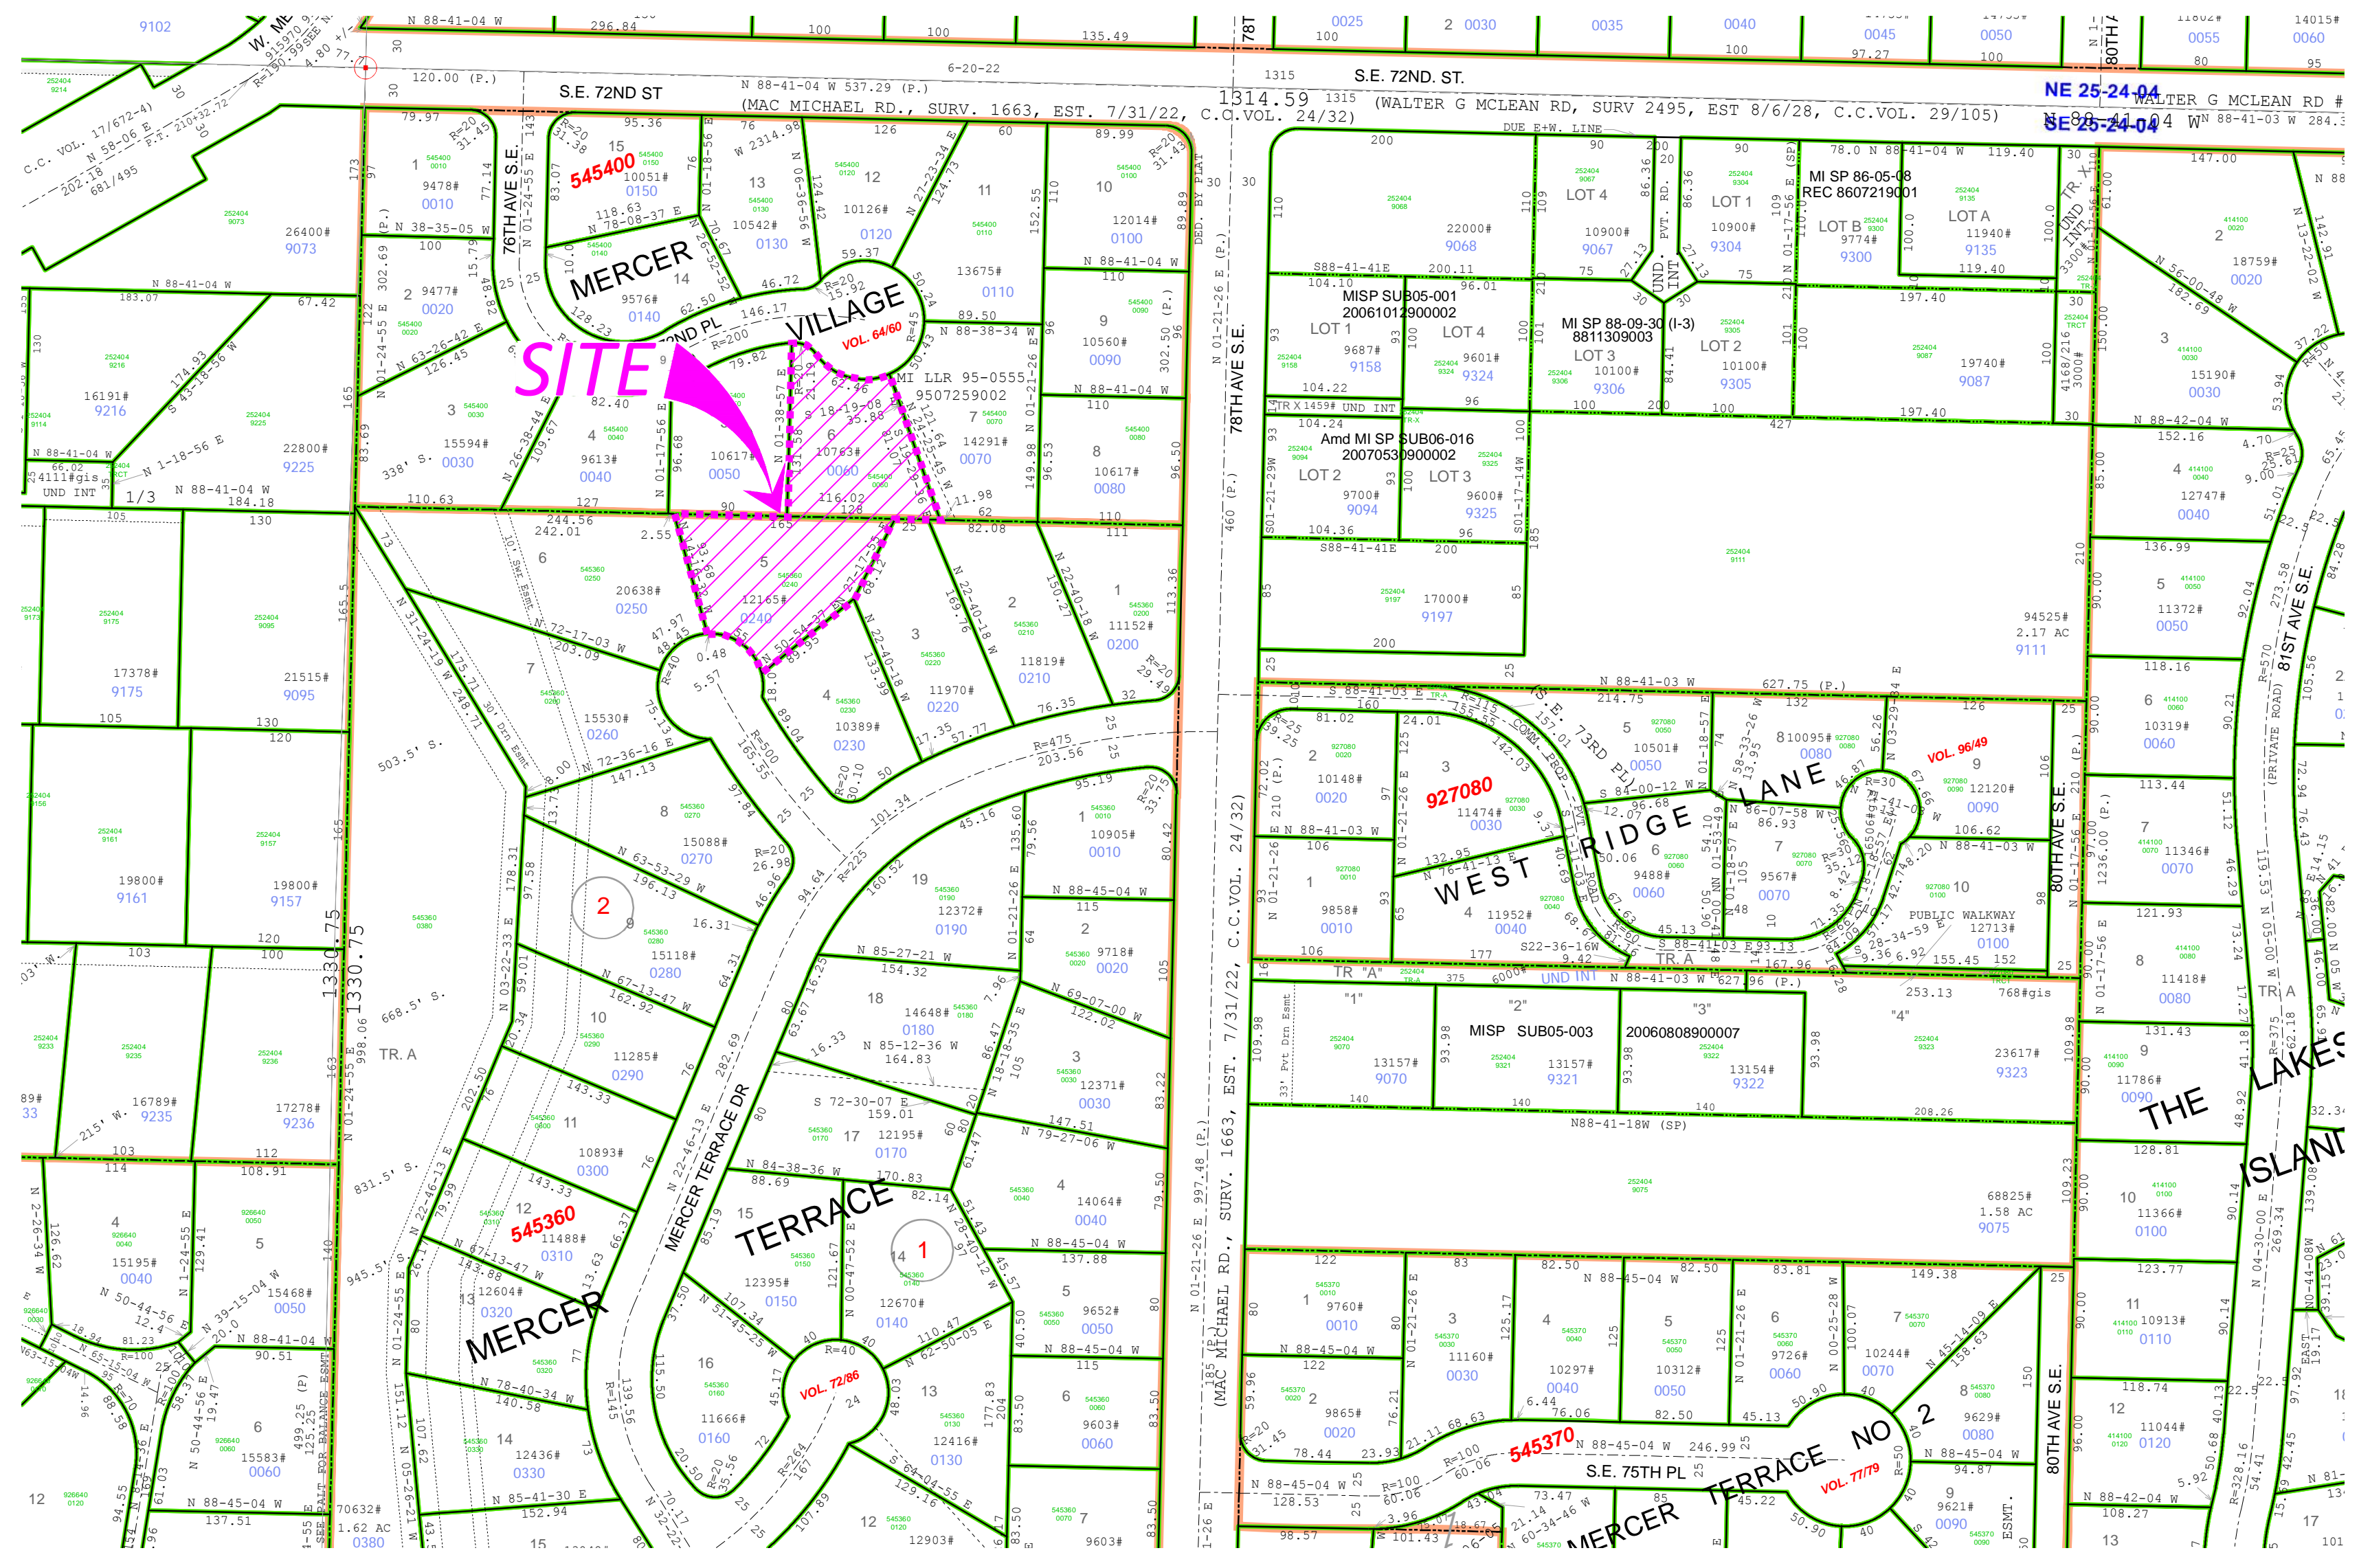

NOT TO SCALE

Terrane

10801 Main Street, Suite 102, Bellevue, WA 98004
phone 425.458.4488 support@terrane.net
www.terrane.net

CITY OF MERCER ISLAND SUB20-
NW 1/4 OF SE 1/4, SEC. 25, T. 24 N., R. 04 E., W.M.
MAGUIRE LLR
PARCEL NO. 5454000060 & 5453600240
7643 SE 72nd Pl & 7333 Mercer Terrace Dr

JOB NO.:	192129
DATE:	8/24/20
DRAFTED BY:	TLR
CHECKED BY:	SRM
SCALE:	1" = N.T.S.
1	OF 1