

- NOTES:**
- 1.) PLANS NOT TO SCALE.
 - 2.) ALL SIGN AND DEVICE SPACING WILL BE PLACED ACCORDING TO M.U.T.C.D. STANDARDS. 3.) FLAGGERS WILL BE ADDED IF NEEDED.
 - 4.) TEMPORARY NO PARKING SIGNS WILL BE PLACED 24 HOURS IN ADVANCE.
 - 5.) FOR NIGHT WORK ALL DEVICES WILL BE LIT.

- WORK AREA
- TRAFFIC SIGNS (ARROW DIRECTION INDICATES SIGN ORIENTATION) CHANNELIZATION DEVICES
- (TRAFFIC CONES, DELINEATOR POSTS, DRUMS, VERTICAL PANELS, ETC)
- FLAGGER (COUNTERMANDING TRAFFIC SIGNALS REQUIRES OFF-DUTY LAW ENFORCEMENT OFFICER)
- SURVEY FOREMAN
- TOTAL STATION INSTRUMENT
- SEQUENTIAL ARROW PANEL
- SHADOW VEHICLE
- WORK VEHICLE

Table 6H-3. Meaning of Letter Codes on Typical Application Diagrams

Road Type	Distance Between Signs**		
	A	B	C
Urban (low speed)**	100 feet	100 feet	100 feet


** Speed category to be determined by highway agency.
 *** The column headings A, B, and C are the dimensions shown in Figures 6H-1 through 6H-46. The A dimension is the distance from the transition or point of location to the first sign. The B dimension is the distance between the first and second signs. 

TABLE A

APPROACH SPEED (MPH)	RECOMMENDED SIGN SPACING ADVANCE OF TAPER AND BETWEEN SIGNS (FT)



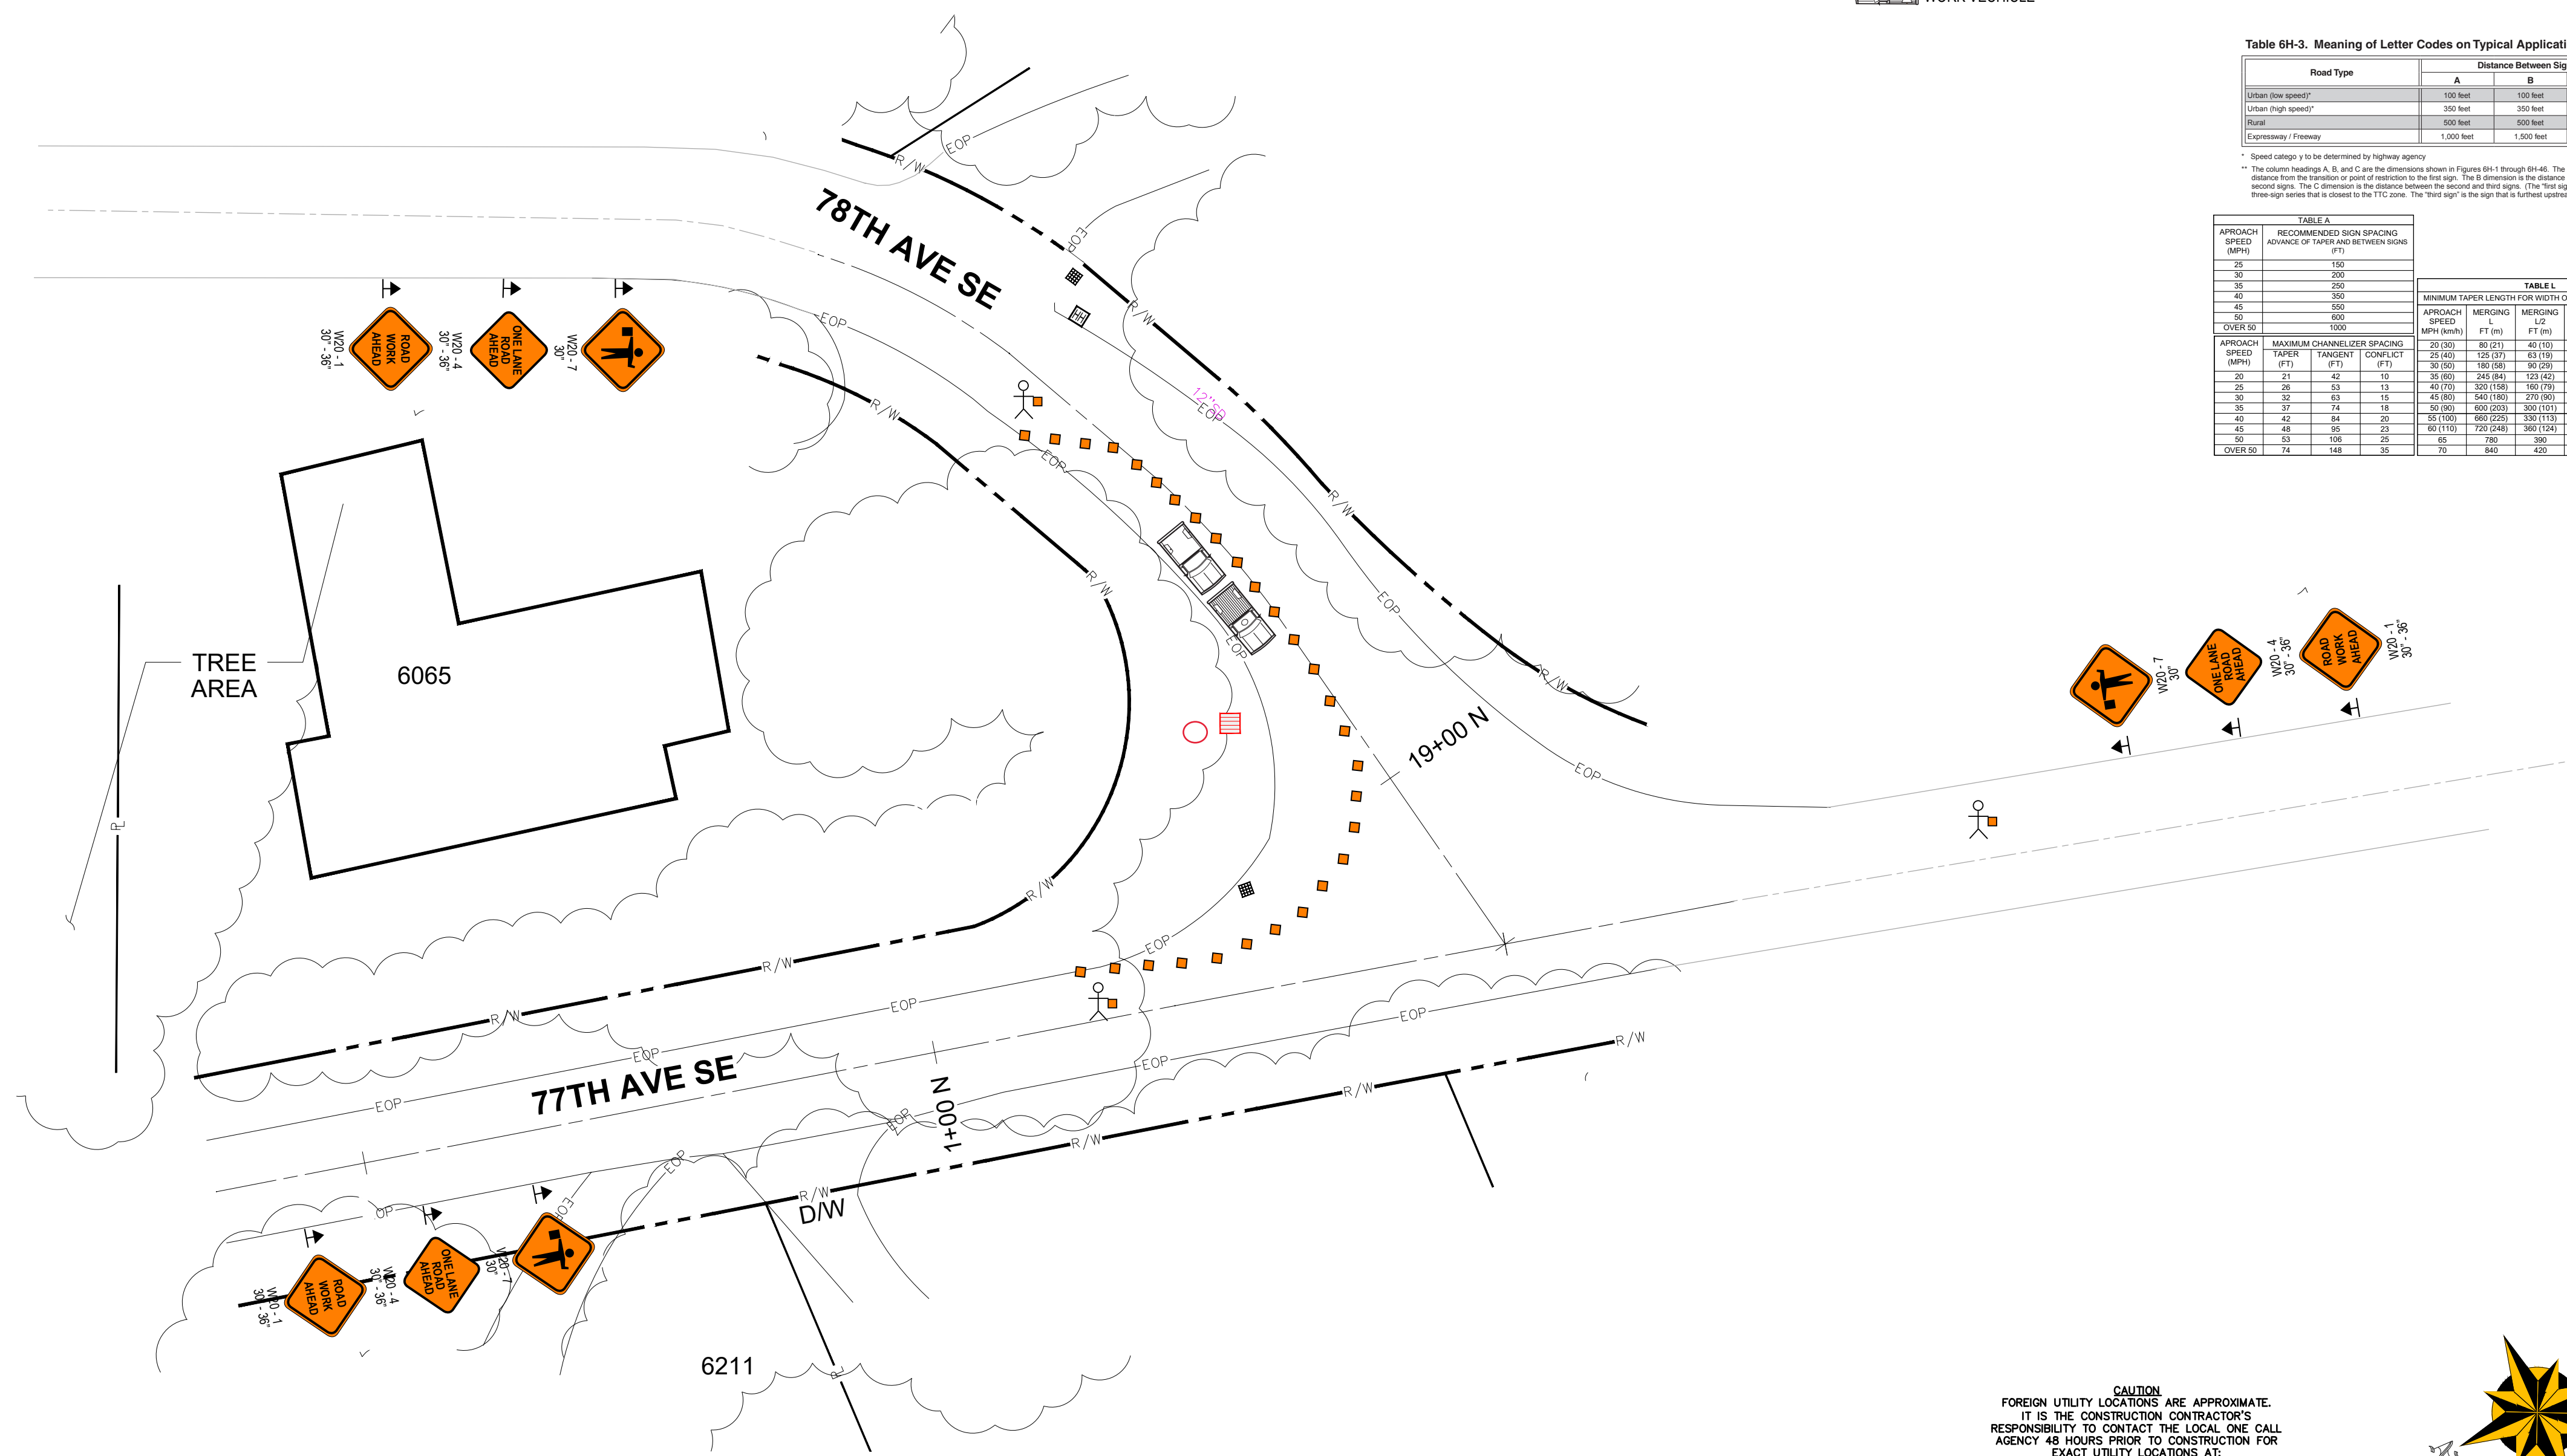

CAUTION
 FOREIGN UTILITY LOCATIONS ARE APPROXIMATE.
 IT IS THE CONSTRUCTION CONTRACTOR'S RESPONSIBILITY TO CONTACT THE LOCAL ONE CALL AGENCY 48 HOURS PRIOR TO CONSTRUCTION FOR EXACT UTILITY LOCATIONS AT:
 1-800-424-5555 (or 811)

FULL SIZE 34X22 - 1" = 20'
 HALF SIZE 11X17 - 1" = 40'
 FEET 0 10 20 40

CROWN CASTLE
 WA-CLEC, LLC
 1505 WESTLAKE AVE N
 SUITE 800
 SEATTLE, WA 98109

PROPRIETARY INFORMATION NOT FOR DISCLOSURE
 This set of plans contains confidential or proprietary information, and the recipient must not disclose, copy, re-create, or distribute the plans or the information contained therein, either directly or indirectly, to other entities or individuals without written or express permission from WYCO Field Services.

DRAWING DISCLAIMER
 Facility locations are general in nature. WYCO Field Services will not be held accountable for the accuracy of the information provided in these drawings.

CAUTION
 Foreign utility locations are approximate. It is the construction contractor's responsibility to contact the local one call agency 48 hours prior to construction for exact utility locations at:

**78TH AVE SE
 MERCER ISLAND
 TCP
 KING COUNTY MERCER ISLAND, WA**

PREPARED BY:

REV. #	DESCRIPTION	BY	DATE:
—	TCP	JDB	1/25/18
—	—	—	—
—	—	—	—
—	—	—	—
—	—	—	—

1

DRAWN BY: GT DATE: 5-27-16
 SHEET NUMBER: