


LEGEND

- | | | | |
|------|---|-------|-----------------------|
| ● | FOUND MONUMENT AS DESCRIBED | —OHU— | OVERHEAD UTILITIES |
| ○ | FOUND REBAR AS DESCRIBED | —X— | CHAINLINK FENCE |
| ⊗ | TACK IN LEAD FOUND | —□— | WOOD FENCE |
| ● | SET 5/8" X 24" IRON ROD WITH YELLOW PLASTIC CAP | ▨ | CONCRETE WALL |
| ⊠ | POWER METER | ⊠ | ROCKERY |
| ⊠ | UTILITY POLE | ▨ | ASPHALT SURFACE |
| ⊠ | GAS METER | ▨ | CONCRETE SURFACE |
| ⊠ | SANITARY SEWER CLEANOUT | ▨ | GRAVEL SURFACE |
| ⊠ | SANITARY SEWER MANHOLE | CE | CEDAR |
| ⊠ | WATER VALVE | DS | DECIDUOUS |
| ⊠ | FIRE HYDRANT | DF | DOUGLAS FIR |
| ⊠ | WATER METER | MP | MAPLE |
| — | SIGN | PI | PINE |
| —SS— | APPROXIMATE LOCATION SANITARY SEWER LINE | * | INDICATES MULTI-TRUNK |
| —SD— | APPROXIMATE LOCATION STORM DRAIN LINE | | |

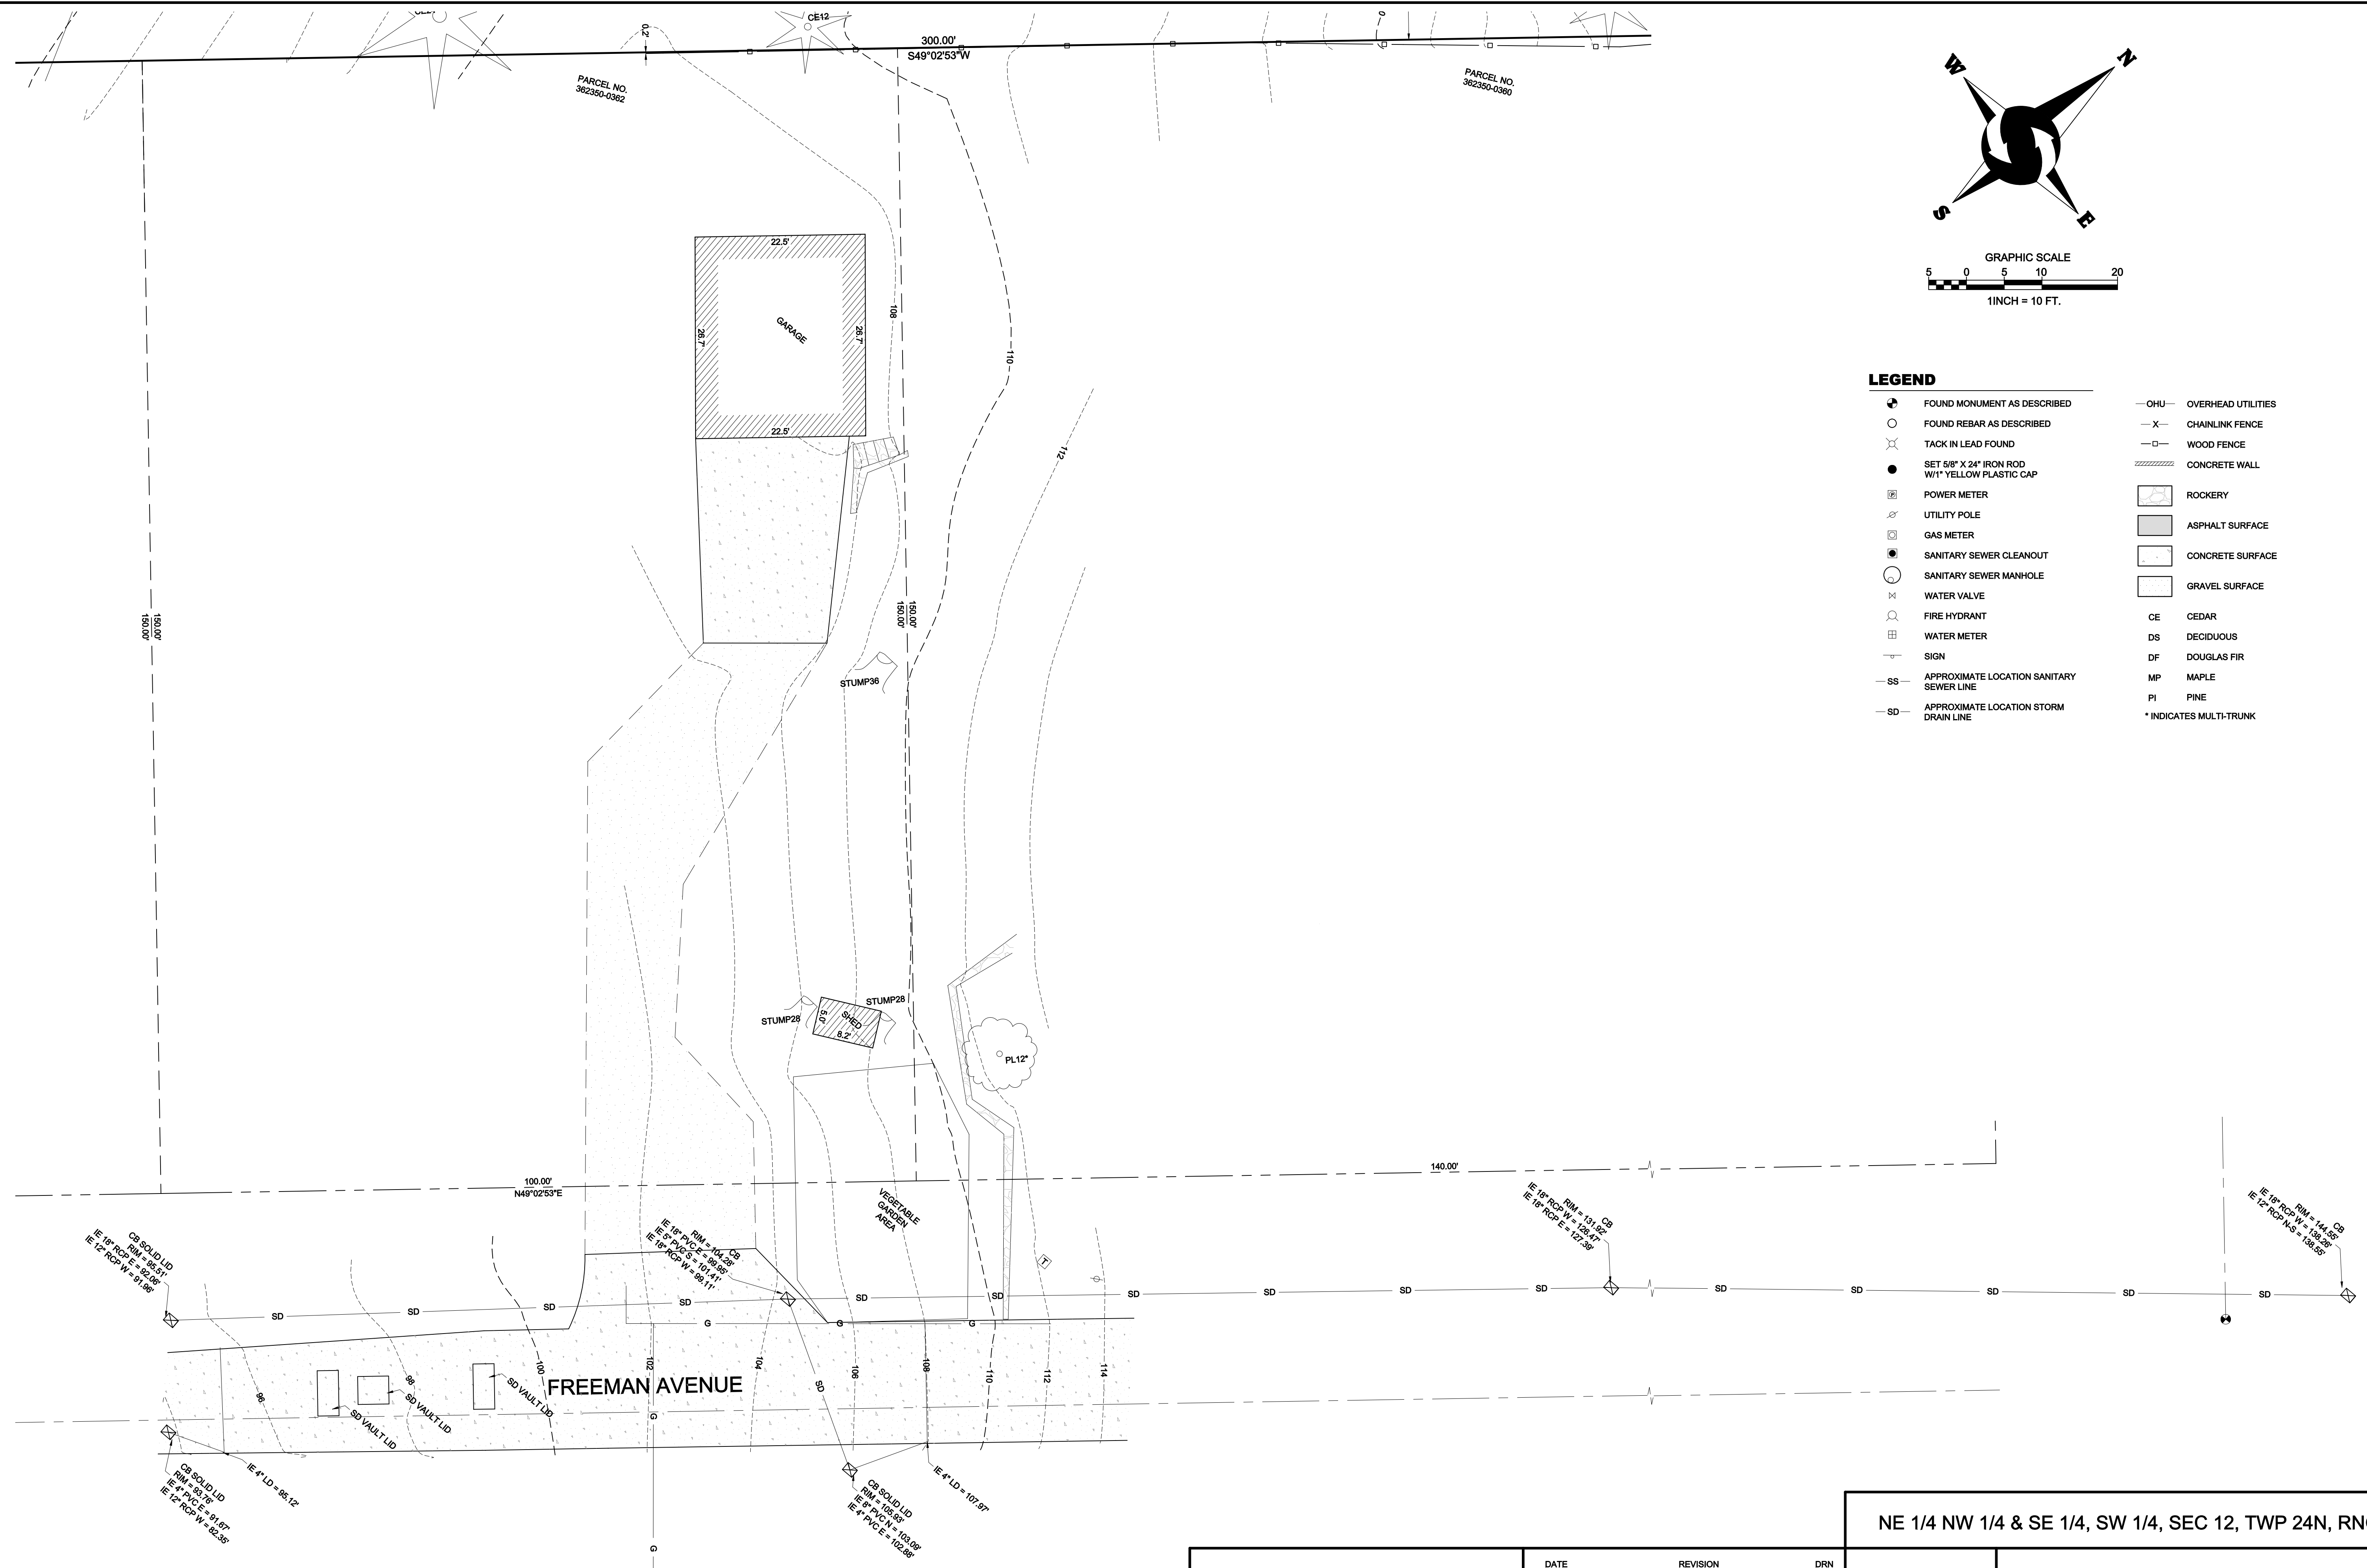

NE 1/4 NW 1/4 & SE 1/4, SW 1/4, SEC 12, TWP 24N, RNG 4E, W.M.

PROJECT NO. 17-332
 DRAWN BY: EFJ
 CHECKED BY: TNW
 DATE: 8/15/18
 SHEET 2 OF 2

TOPOGRAPHIC SURVEY
 EDWARD TALERMAN
 3879 W MERCER WAY
 MERCER ISLAND, WA 98040

© 2018, SITE SURVEYING, INC., ALL RIGHTS RESERVED

DATE	REVISION	DRN

