

CEN. SEC. KCAS, W.B.W.  
N 199,541.96 — 643.07  
E 1,655,411.62 — 411.01

CITY MON.  
N 199,628.00  
E 1,654,967.99

1/16 COR. W.B.W.  
N 199,512.00  
E 1,654,723.08



1/4 COR. KCAS, W.B.W.  
N 199,561.49 — 582.61  
E 1,655,040.11 — 040.05

SE 72nd Street

78th Ave SE

Subject Property

Pleas Variance

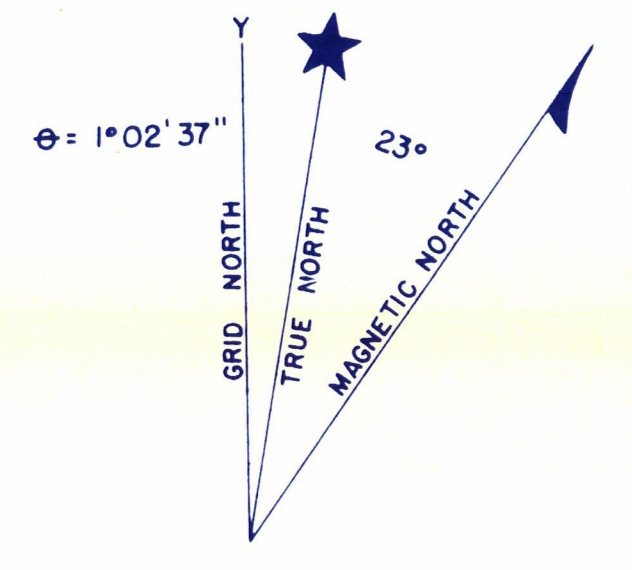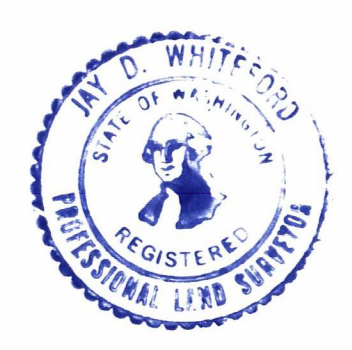

SHEET INDEX

2	1	6			
A1	A2	A3	A4	6	
B1	B2	B3	B4	B5	7
C1	C2	C3	C4	C5	8
D2	D3	D4	D5	D6	7
E3	E4	E5			
F3	F4	F5			
G3	G4	G5			
H2	H3	H4	H5		
I2	I3	I4	I5	30	
J2	J3	J4			
36	37				

1/4 COR. KCAS  
N 196,998.18  
E 1,655,545.88

146.21 (MON)  
147.8 (GRD)

MAPPED FROM AERIAL PHOTOGRAPHS MADE JANUARY 1963 by  
WALKER & WHITEFORD, INC., SEATTLE, WASHINGTON.  
DATUM: HORIZONTAL - Lambert Conformal, North Wash. Zone  
VERTICAL - 1929 MSL, 1947 Adjusted

TOPOGRAPHIC BASE MAP  
CITY OF MERCER ISLAND  
SCALE: 1" = 100'  
CONTOUR INTERVAL 5'

RECEIVED  
CITY OF BENTON  
HEARING EXAMINER  
MAR 3 1978  
AM 7:8:9:10:11:12:1:2:3:4:5:6 PM

EXHIBIT NO. 2  
ITEM NO. Pleas  
SE 4 25-24-4

SHEET 1-3