


PHILLIPS RESIDENCE
 2003 82ND AVE SE
 MERCER ISLAND WA

PROJECT NUMBER: 18-1245
 PROJECT MANAGER: LL
 DRAWN BY: LL
 PLOT DATE: May 16, 2019 - 10:49am
 DATE:


CAD SET

ARCHITECTS
baylis
 10801 Main Street, #110 | Bellevue, WA 98004
 BaylisArchitects.com | (425) 454 0566


SITE SECTIONS
A003

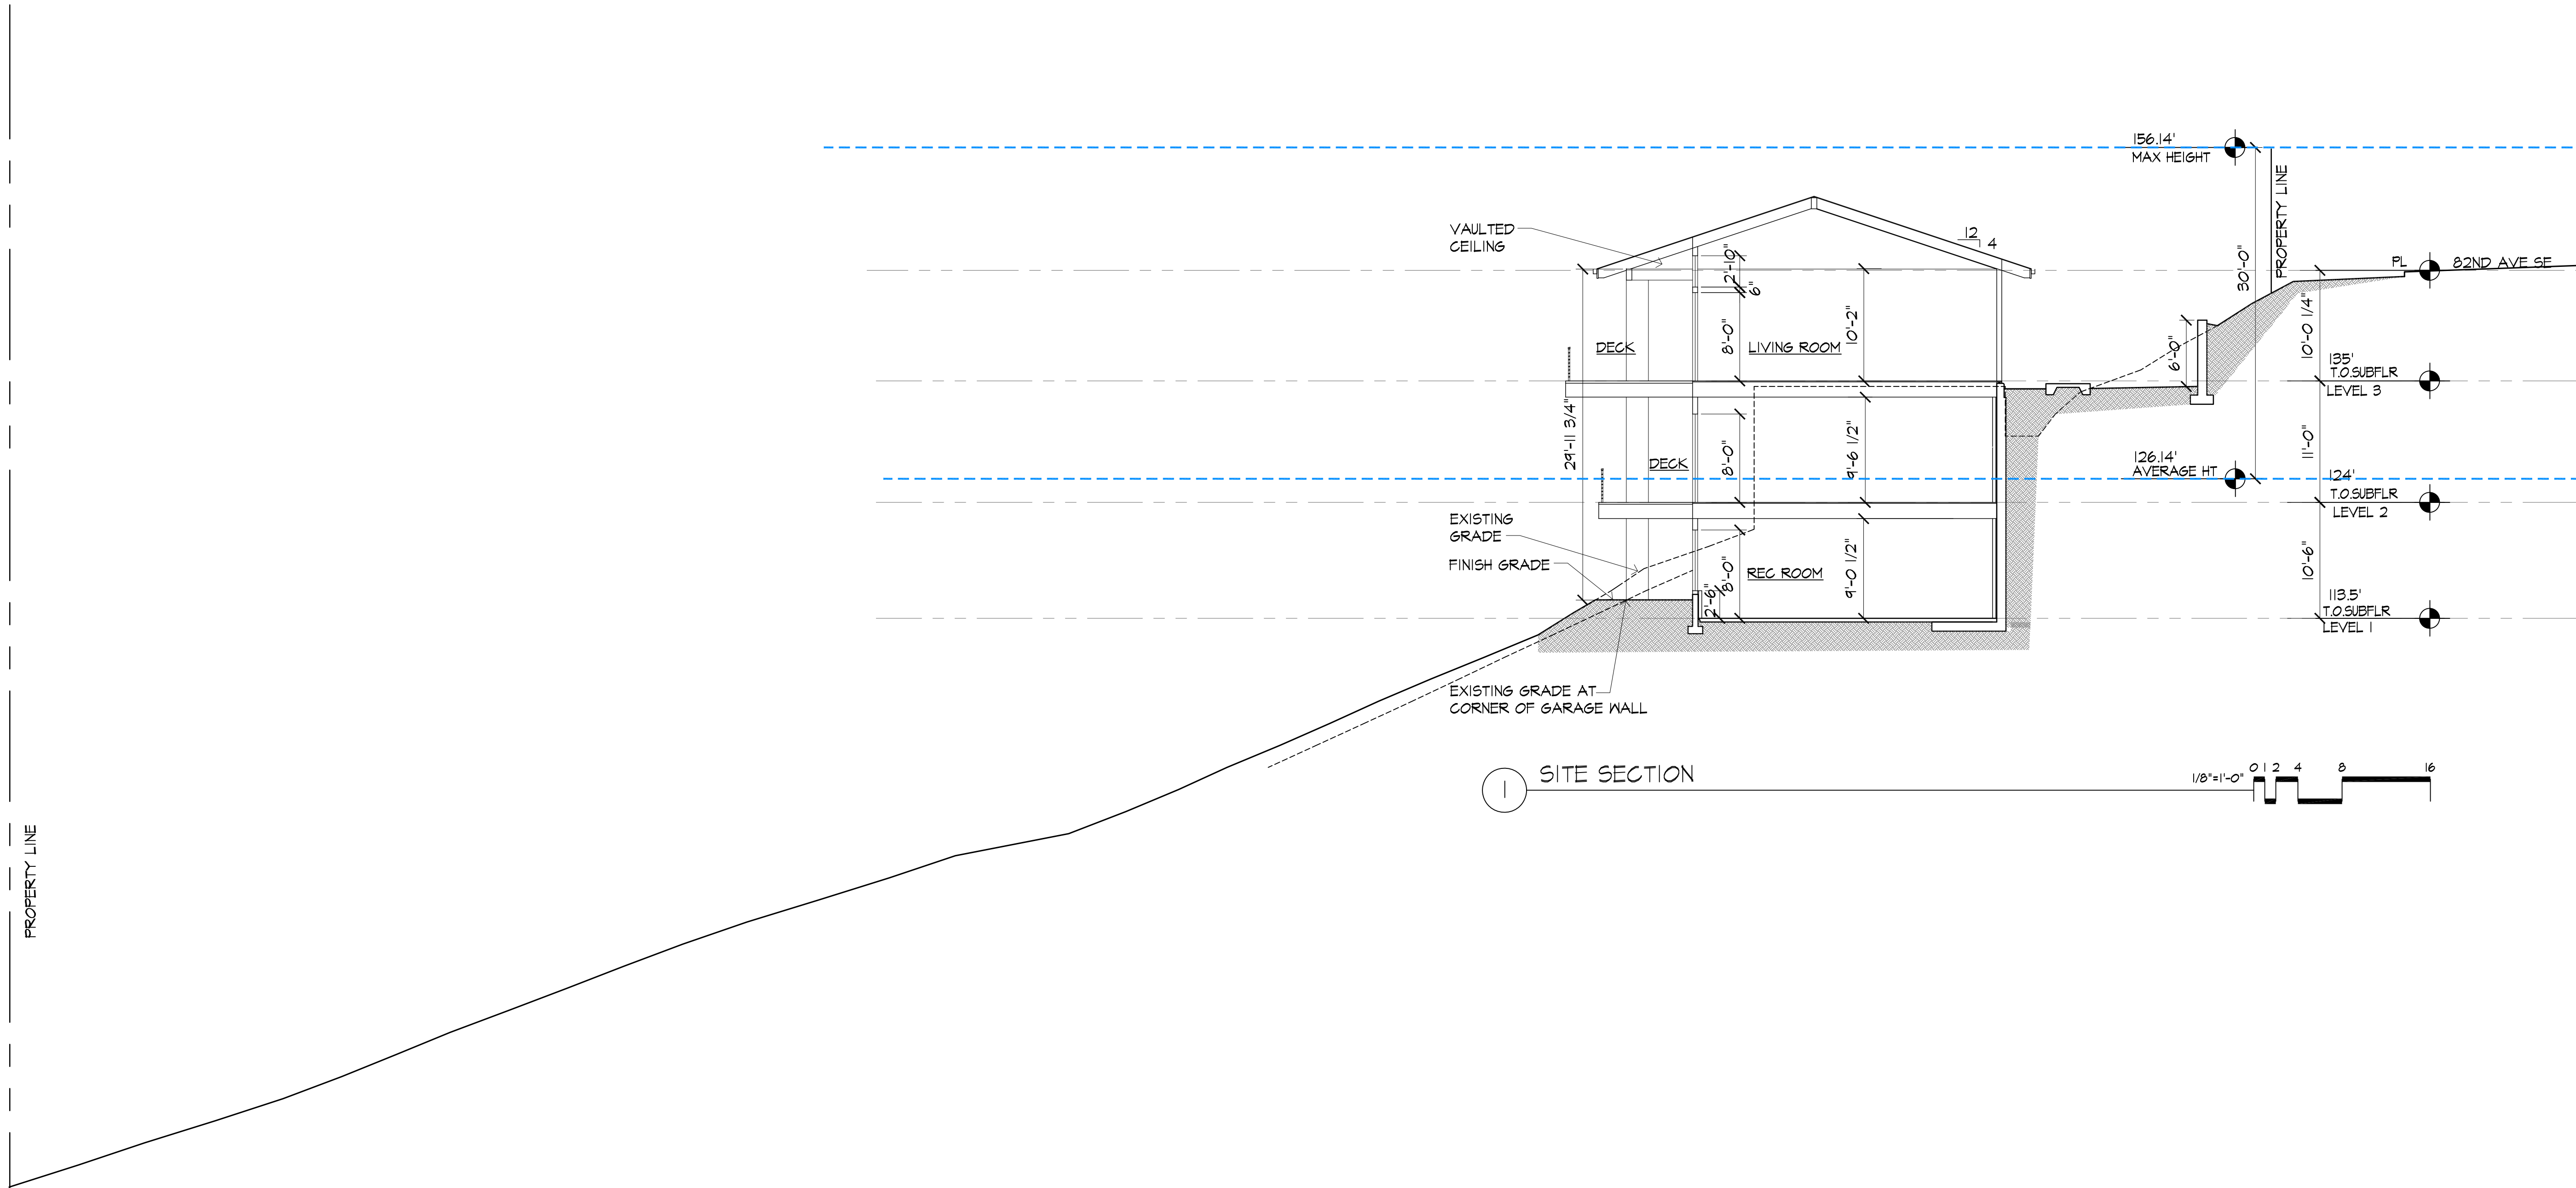

1 SITE SECTION
 1/8"=1'-0" 0 2 4 8 16

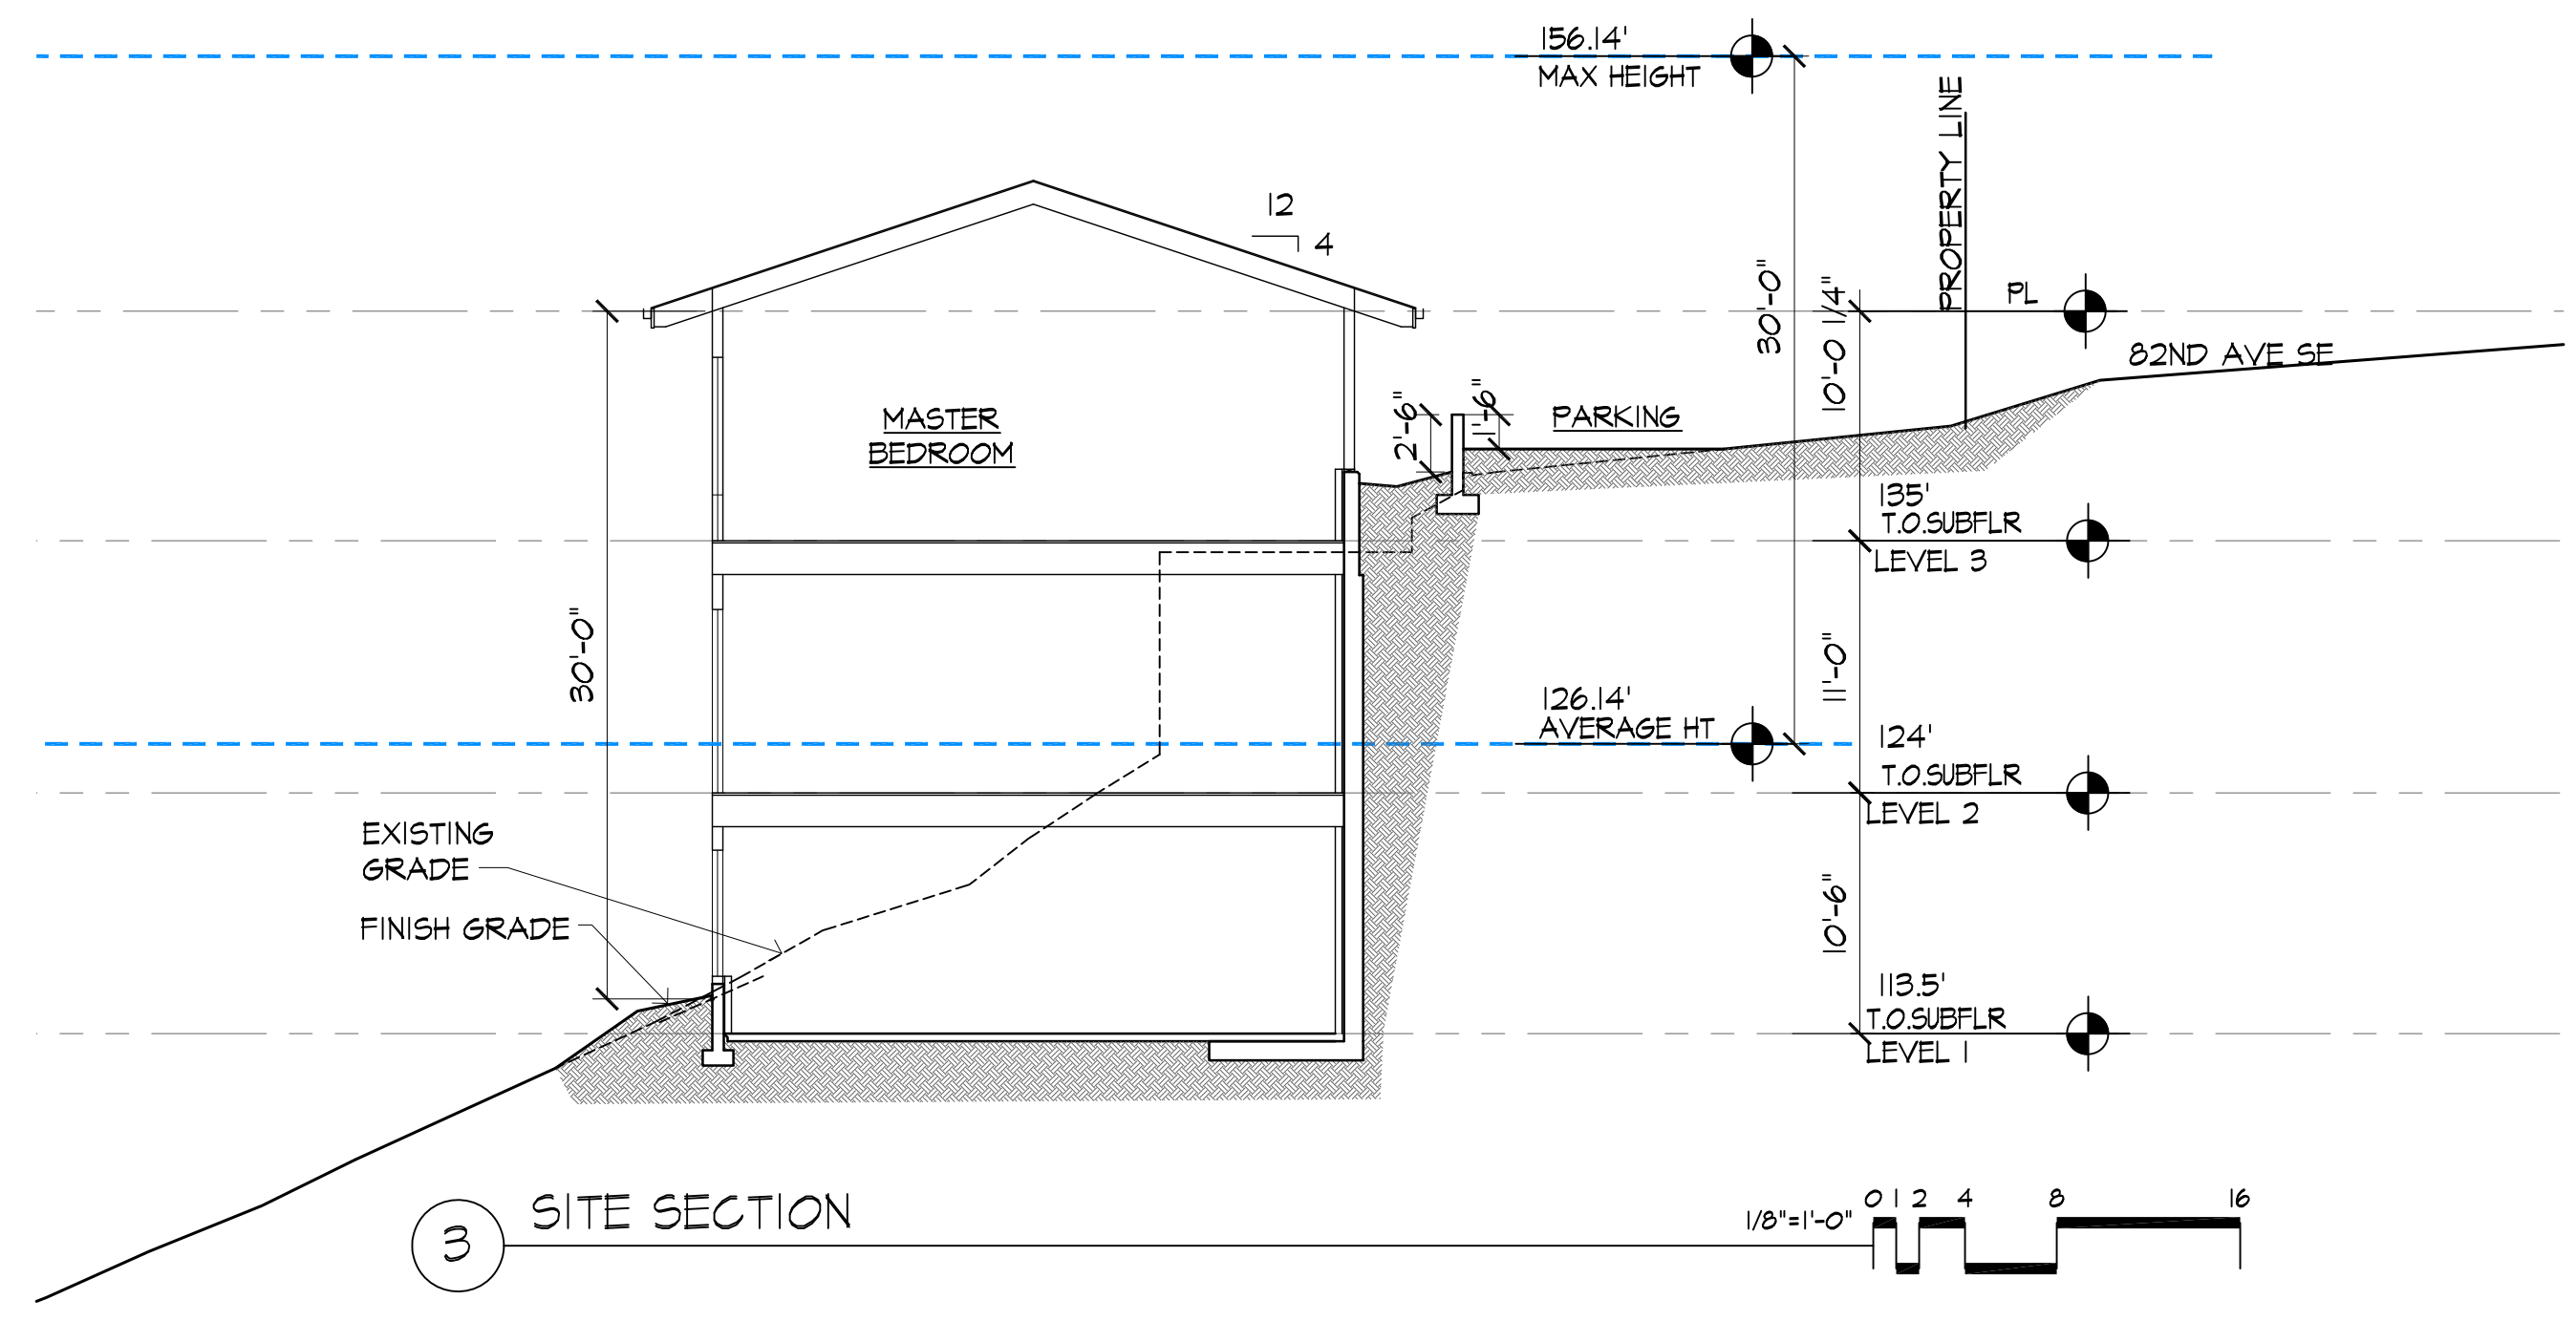

3 SITE SECTION
 1/8"=1'-0" 0 2 4 8 16

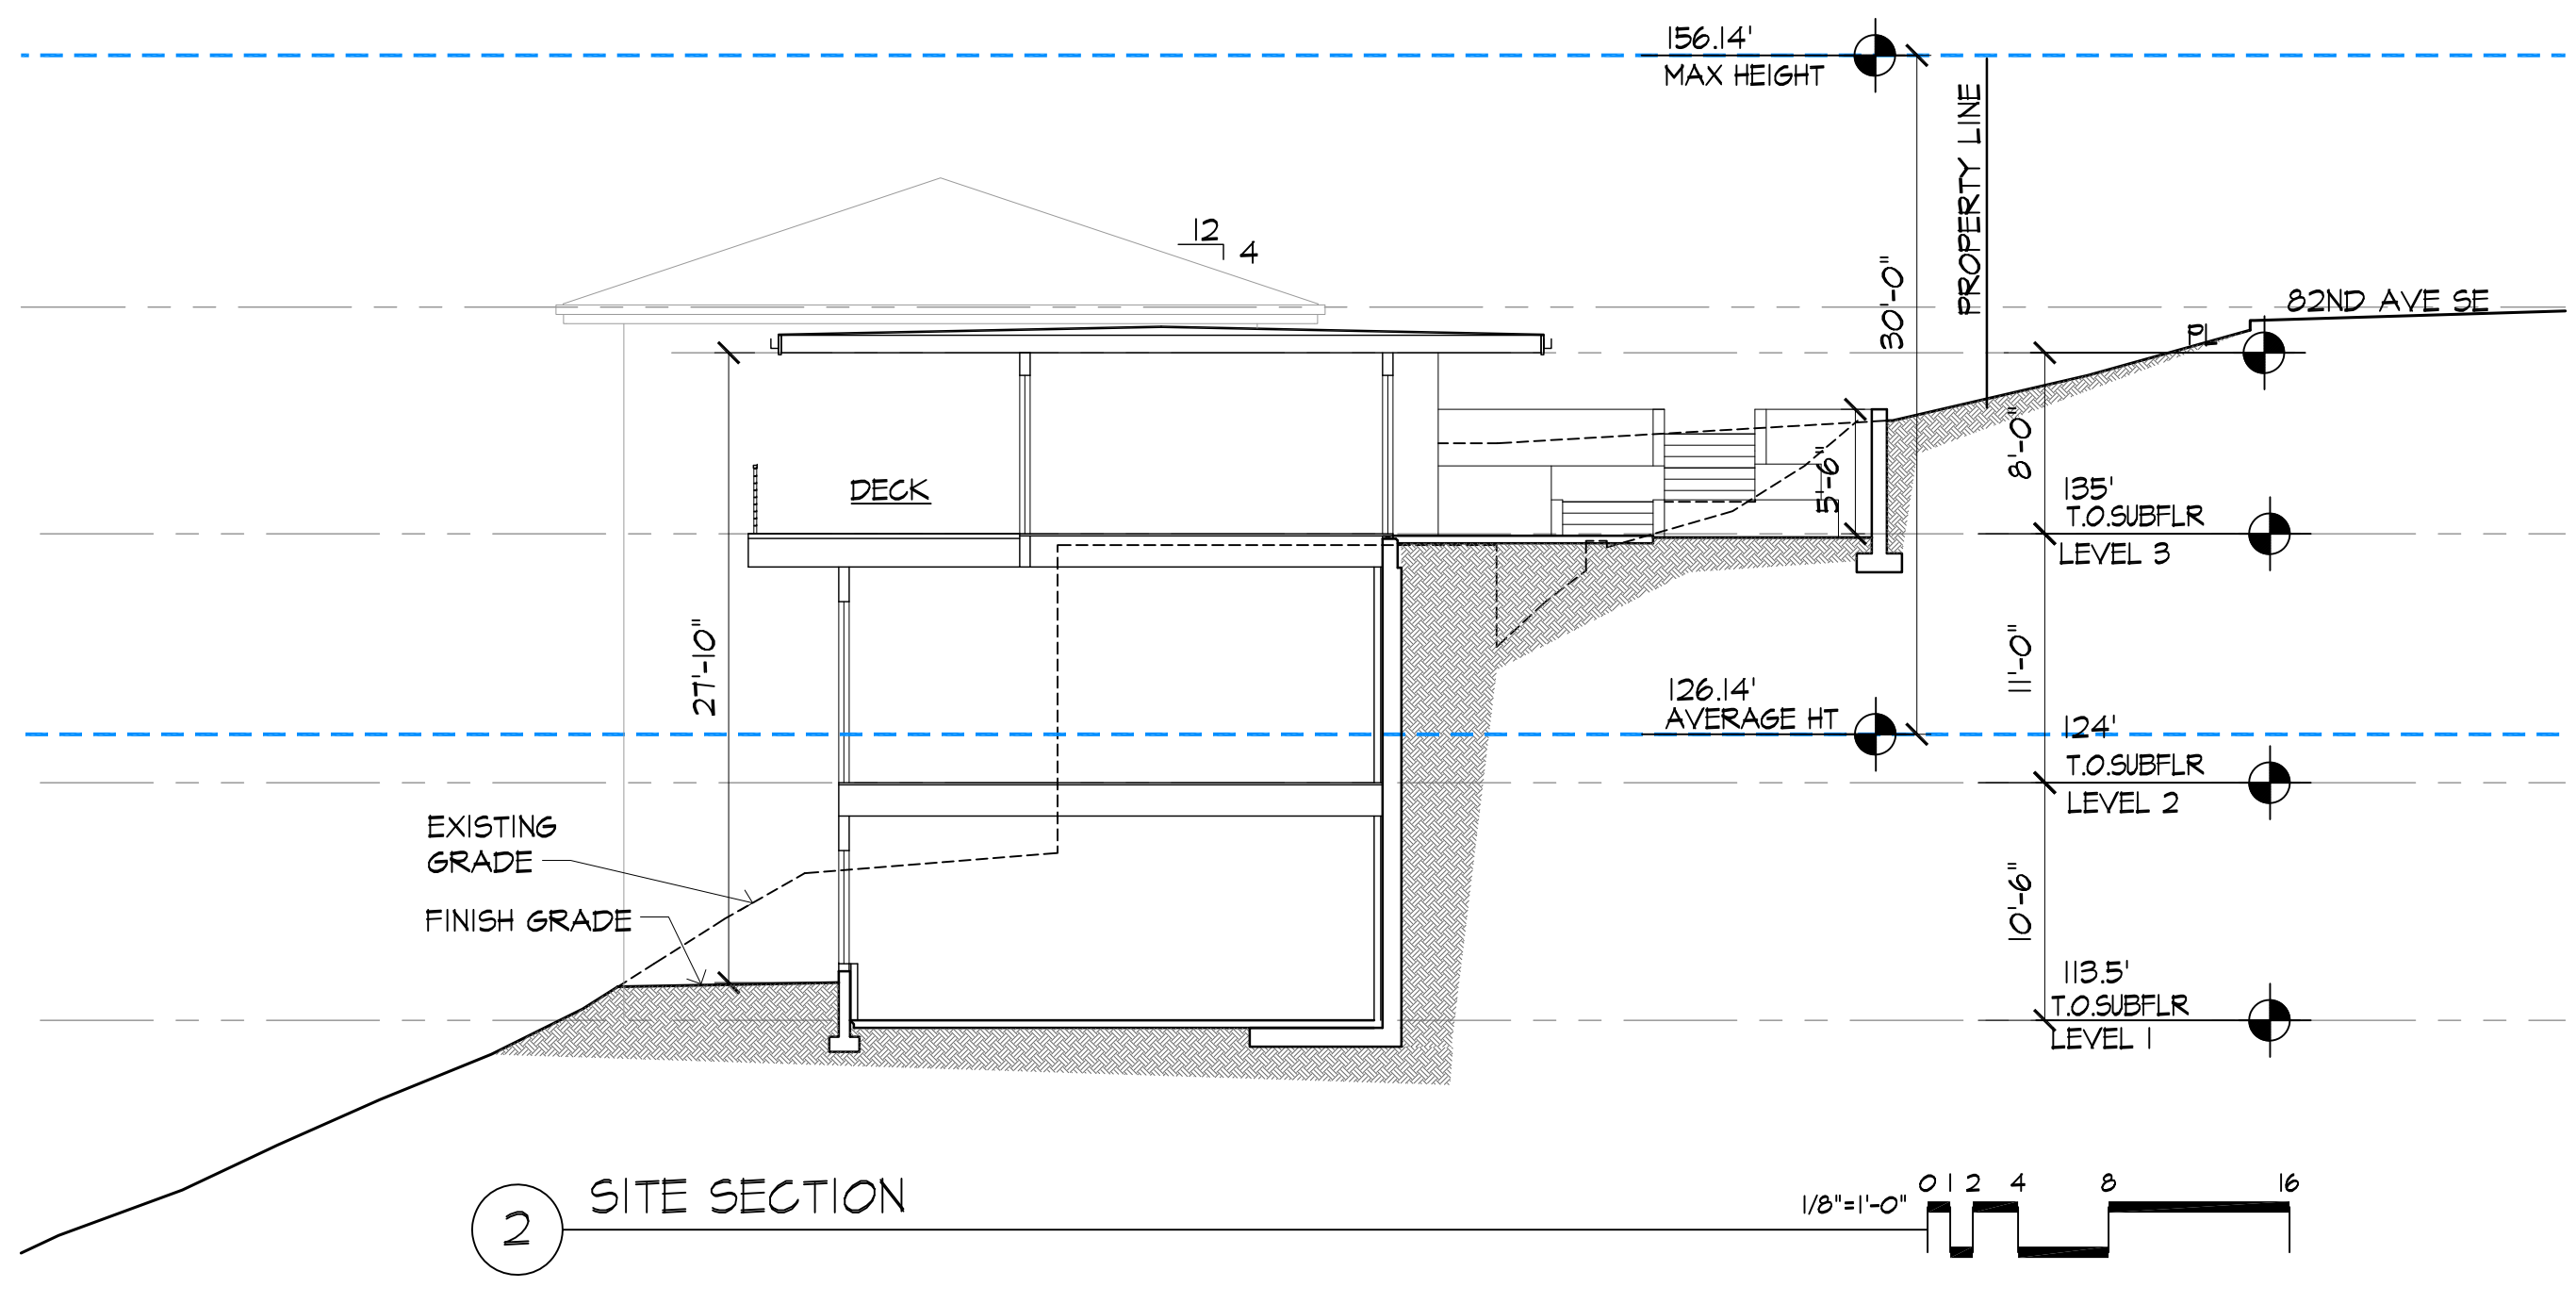

2 SITE SECTION
 1/8"=1'-0" 0 2 4 8 16

Drawing Name: P:\2018\18-1245 Phillips Residence\03 Drawings\302 Design Drawings\03 CAD\A003 Site Sects.dwg