

# 7239 SE 27TH STREET SHORT PLAT

NE 1/4, NW 1/4, SEC. 1, T. 24 N., R. 4 E., W.M.  
CITY OF MERCER ISLAND, KING COUNTY, WASHINGTON

### DECLARATION

WE THE UNDERSIGNED OWNER(S) IN FEE SIMPLE OF THE LAND HEREIN DESCRIBED, DO HEREBY MAKE A SHORT SUBDIVISION THEREOF PURSUANT TO RCW 58.17.060 AND DECLARE THIS SHORT SUBDIVISION TO BE THE GRAPHIC REPRESENTATION OF THE SAME, AND THAT SAID SHORT SUBDIVISION IS MADE WITH THE FREE CONSENT AND IN ACCORDANCE WITH THE DESIRE OF THE OWNER(S)

IN WITNESS WHEREOF WE HAVE SET OUR HANDS AND SEALS.

7239 LLC, A LIMITED LIABILITY COMPANY

BY: \_\_\_\_\_

ITS: \_\_\_\_\_

### ACKNOWLEDGEMENTS

STATE OF WASHINGTON )  
                                  )SS  
COUNTY OF \_\_\_\_\_ )

I CERTIFY THAT I KNOW OR HAVE SATISFACTORY EVIDENCE THAT \_\_\_\_\_ IS THE PERSON WHO APPEARED BEFORE ME, AND SAID PERSON ACKNOWLEDGED THAT HE SIGNED THIS INSTRUMENT, ON OATH STATED THAT HE WAS AUTHORIZED TO EXECUTE THE INSTRUMENT AND ACKNOWLEDGED IT AS THE \_\_\_\_\_ OF 7239 LLC, A WASHINGTON LIMITED LIABILITY COMPANY, TO BE THE FREE AND VOLUNTARY ACT OF SUCH PARTY FOR THE USES AND PURPOSES MENTIONED IN THE INSTRUMENT.

DATED: \_\_\_\_\_, 20\_\_\_\_

PRINTED NAME: \_\_\_\_\_  
NOTARY PUBLIC IN AND FOR THE STATE OF WASHINGTON

RESIDING AT \_\_\_\_\_

MY APPOINTMENT EXPIRES \_\_\_\_\_

### SITE STATISTICS

ZONING: R-9.6 (RESIDENTIAL-MINIMAL 9,600 SF LOTS)  
SITE AREA: ±28,759 SF (±0.6602 ACRES)  
LOTS PROPOSED: 2  
LOT 1 SIZE: ±10,709 SF  
LOT 2 SIZE: ±11,357 SF  
AVERAGE LOT SIZE: ±11,033 SF  
TAX PARCEL: 531510-0695

#### LOT SLOPE STATISTICS

LOT 1: 13.62%  
LOT 2: 11.65%

#### OWNERS

7239 LLC  
7239 SE 27TH ST  
MERCER ISLAND, WA 98040

#### APPLICANT

DAVID YEH  
7239 LLC  
PO BOX 809  
MERCER ISLAND, WA.98040

#### ENGINEER

CORE DESIGN, INC.  
14711 NE 29TH PLACE, STE 101  
BELLEVUE, WA 98007  
(425) 885-7877  
CONTACT: MICHAEL MOODY, PE

#### SURVEYOR

MEAD GILMAN & ASSOCIATES  
PO BOX 289  
WOODINVILLE, WA 98072  
(425) 486-1252  
CONTACT: MARK PENDERGRAFT, PLS

### EXISTING LEGAL DESCRIPTION

WEST HALF OF LOTS 11 AND 12, BLOCK 8, MCGLIVRA'S ISLAND ADDITION, ACCORDING TO THE PLAT THEREOF RECORDED IN VOLUME 16 OF PLATS, PAGE 58, RECORDS OF KING COUNTY, WASHINGTON; EXCEPT THE NORTH 85 FEET OF SAID WEST HALF OF LOT 12;

TOGETHER WITH THE WEST 20 FEET OF THE NORTH 85 FEET OF SAID LOT 12.

SITUATE IN THE COUNTY OF KING STATE OF WASHINGTON.

### PROPOSED LEGAL DESCRIPTIONS

#### LOT 1

LOT 1 OF MERCER ISLAND SHORT PLAT SUB16-011 AS RECORDED UNDER RECORDING NUMBER \_\_\_\_\_

#### LOT 2

LOT 2 OF MERCER ISLAND SHORT PLAT SUB16-011 AS RECORDED UNDER RECORDING NUMBER \_\_\_\_\_

#### LOT 3

TRACT 999 OF MERCER ISLAND SHORT PLAT SUB16-011 AS RECORDED UNDER RECORDING NUMBER \_\_\_\_\_

### RESTRICTIONS


1. THIS SITE IS SUBJECT TO AN EASEMENT FOR SEWER AND THE TERMS AND CONDITIONS THEREOF RECORDED UNDER RECORDING NO. 4635719, AND IS SHOWN HEREON.
2. THIS SITE IS SUBJECT TO AN EASEMENT FOR INGRESS AND EGRESS AND THE TERMS AND CONDITIONS THEREOF RECORDED UNDER RECORDING NO. 5162638, AND IS SHOWN HEREON.

### NOTES

1. ALL LOTS IN THIS PLAT SHALL HAVE AN EQUAL AND UNDIVIDED SHARE IN TRACT 999, AND SHALL BE RESPONSIBLE FOR THE COST OF MAINTENANCE OF THE UTILITY SYSTEMS AND DRIVE WAY LYING WITHIN SAID TRACT.

### VICINITY MAP

SCALE: 1" = 1000'

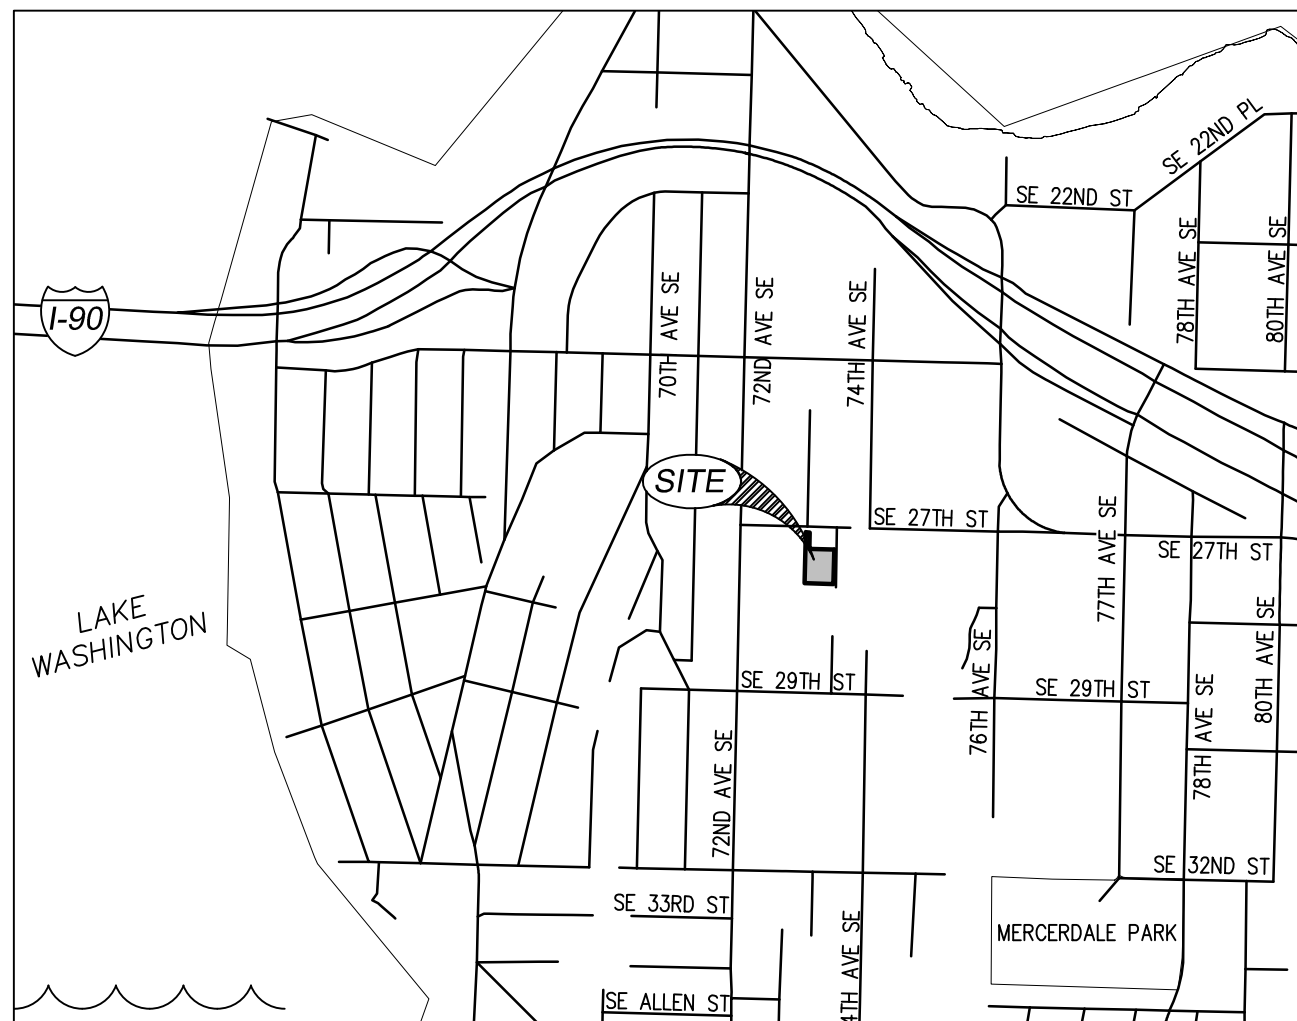

### CITY OF MERCER ISLAND APPROVALS

EXAMINED AND APPROVED THIS \_\_\_\_\_ DAY OF \_\_\_\_\_, 20\_\_\_\_

CODE OFFICIAL

EXAMINED AND APPROVED THIS \_\_\_\_\_ DAY OF \_\_\_\_\_, 20\_\_\_\_

CITY ENGINEER

### KING COUNTY DEPARTMENT OF ASSESSMENTS

EXAMINED AND APPROVED THIS \_\_\_\_\_ DAY OF \_\_\_\_\_, 20\_\_\_\_


TAX ACCOUNT NUMBERS:

ASSESSOR

DEPUTY ASSESSOR

### SURVEYOR'S CERTIFICATE

THIS MAP CORRECTLY REPRESENTS A SURVEY MADE BY ME OR UNDER MY DIRECTION IN CONFORMANCE WITH THE REQUIREMENTS OF THE SURVEY RECORDING ACT AT THE REQUEST OF DAVID YEH IN \_\_\_\_\_ 2017.

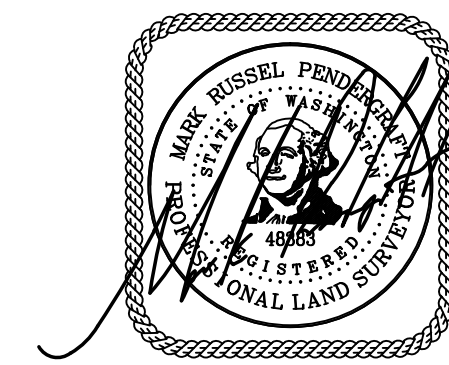

2/16/2018

*Mark Pendergraft*  
MARK PENDERGRAFT, P.L.S.  
PROFESSIONAL LAND SURVEYOR  
CERTIFICATE NO. 48383

### RECORDING CERTIFICATE

FILED FOR RECORD THIS \_\_\_\_\_ DAY OF \_\_\_\_\_, 20\_\_\_\_

AT \_\_\_\_\_ M, AT THE REQUEST OF \_\_\_\_\_

VOLUME: \_\_\_\_\_  
PAGES: \_\_\_\_\_ TO \_\_\_\_\_


DIRECTOR OF RECORDS



P.O. BOX 289, WOODINVILLE, WA 98072  
425.486.1252 (TEL) 425.486.6108 (FAX)  
PROJ. NO. 17032 SHEET 1 OF 3

# 7239 SE 27TH STREET SHORT PLAT

NE 1/4, NW 1/4, SEC. 1, T. 24 N., R. 4 E., W.M.  
CITY OF MERCER ISLAND, KING COUNTY, WASHINGTON

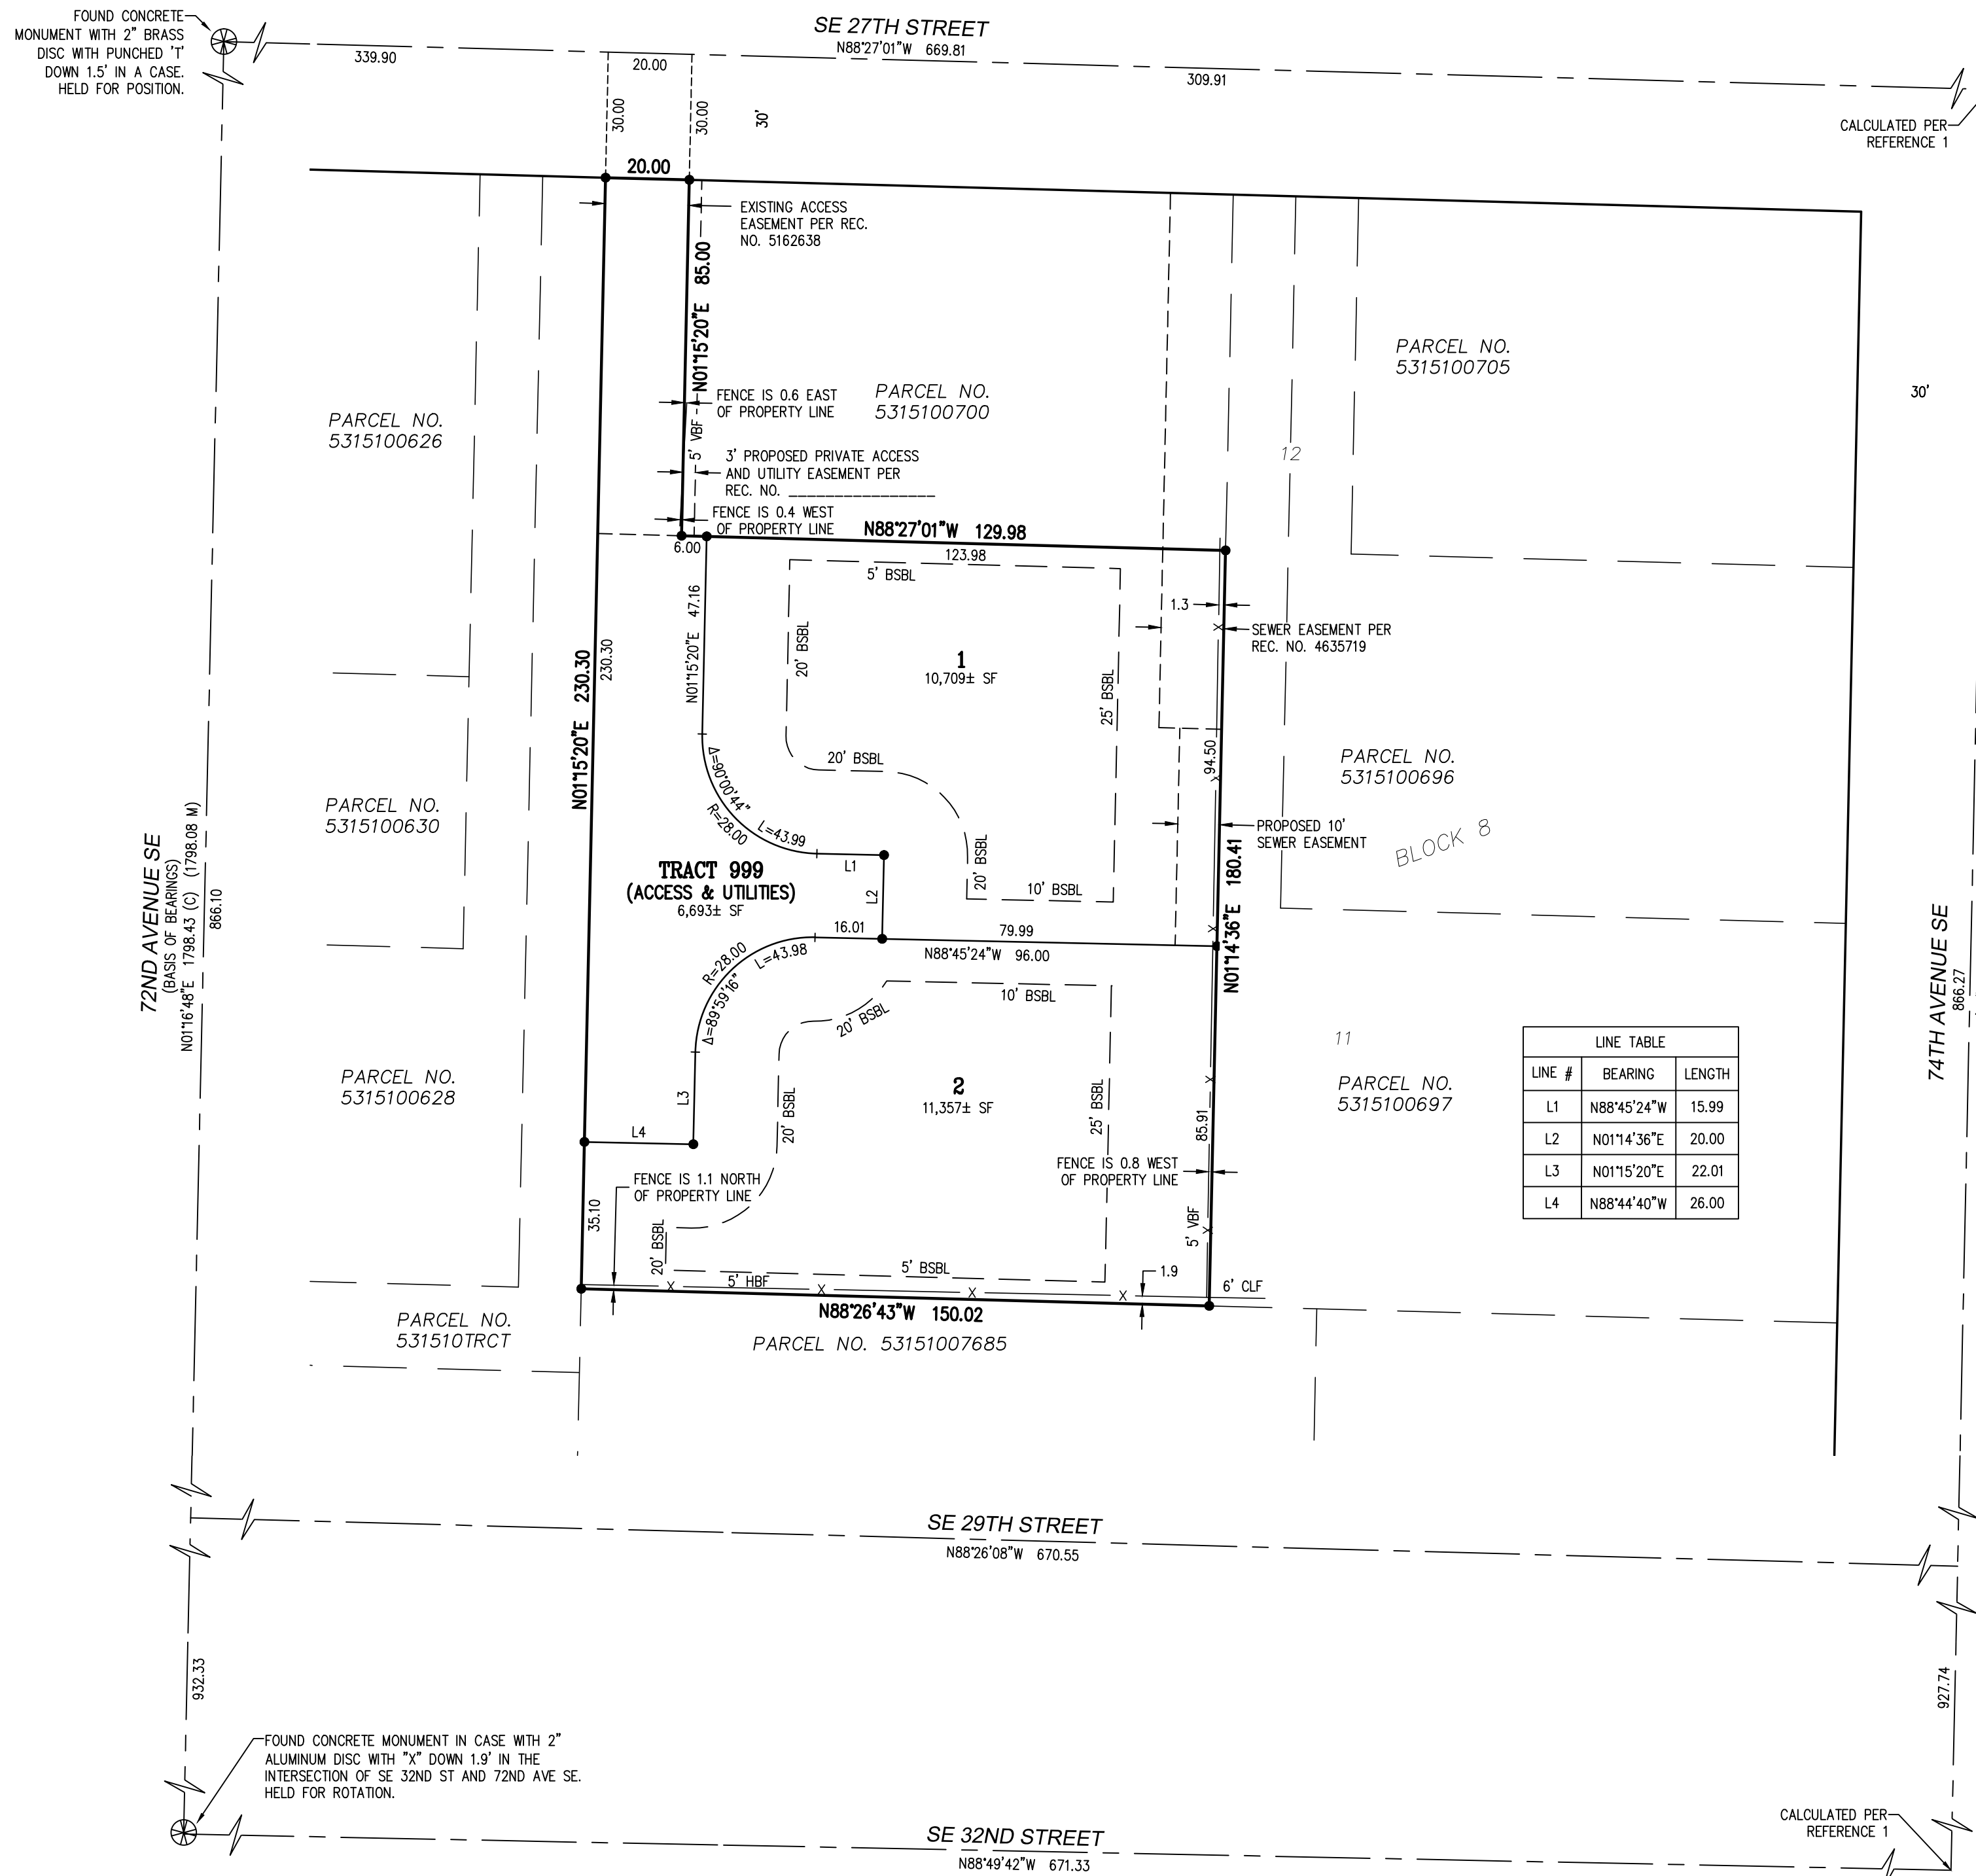

**LEGEND**


- SURVEY MONUMENT
- SET 1/2" x 24" REBAR WITH YELLOW PLASTIC CAP STAMPED "CORE 48383"
- FENCE LINE
- BSBL BUILDING SETBACK LINE
- VBF VERTICAL BOARD FENCE
- HBF HORIZONTAL BOARD FENCE
- CLF CHAINLINK FENCE

**VERTICAL DATUM**

NAVD 88

**BENCHMARK**

CONCRETE MONUMENT IN CASE AT THE INTERSECTION OF SE 12TH STREET AND 72ND AVENUE SE. ELEVATION = 259.038

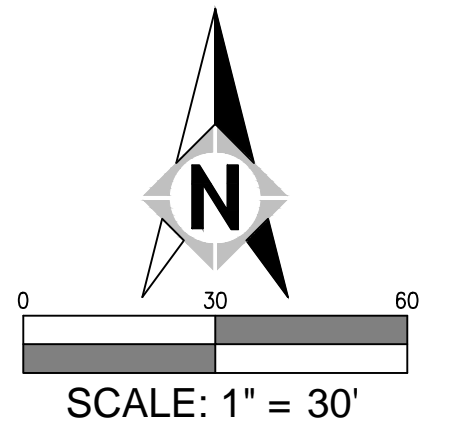

**BASIS OF BEARINGS**


N01°16'24"E BETWEEN THE MONUMENTS FOUND ALONG 72ND AVENUE SE AT THE INTERSECTIONS OF SE 27TH STREET AND SE 32ND STREET, PER REFERENCE 1.

**REFERENCES**

1. RECORD OF SURVEY AS RECORDED IN VOLUME 341 OF SURVEYS, PAGE 280, UNDER RECORDING NUMBER 20160419900010.
2. MCGILVRA'S ISLAND ADDITION AS RECORDED IN VOLUME 42 OF PLATS, PAGE 58, UNDER RECORDING NUMBER 520803.

**NOTES**

1. ALL TITLE INFORMATION SHOWN ON THIS MAP HAS BEEN EXTRACTED FROM CHICAGO TITLE INSURANCE COMPANY COMMITMENT 0070077-ETU AND SUPPLEMENTAL THERETO DATED AUGUST 23, 2016. IN PREPARING THIS MAP, MEAD GILMAN HAS CONDUCTED NO INDEPENDENT TITLE SEARCH NOR IS MEAD GILMAN AWARE OF ANY TITLE ISSUES AFFECTING THE SURVEYED PROPERTY OTHER THAN THOSE SHOWN ON THE MAP AND DISCLOSED BY THE REFERENCED GUARANTEE NO. 0070077-ETU. MEAD GILMAN HAS RELIED WHOLLY ON CHICAGO TITLE INSURANCE COMPANY'S REPRESENTATIONS OF THE TITLE'S CONDITION TO PREPARE THIS SURVEY AND THEREFORE MEAD GILMAN QUALIFIES THE MAP'S ACCURACY AND COMPLETENESS TO THAT EXTENT.
2. THIS SURVEY REPRESENTS VISIBLE PHYSICAL IMPROVEMENT CONDITIONS EXISTING ON MAY 31, 2016. ALL SURVEY CONTROL INDICATED AS "FOUND" WAS RECOVERED FOR THIS PROJECT IN MAY, 2016.
3. PROPERTY AREA = 28,759± SQUARE FEET (0.6602± ACRES).
4. ALL DISTANCES ARE IN FEET.
5. THIS IS A FIELD TRAVERSE SURVEY. A FIVE SECOND COMBINED ELECTRONIC TOTAL STATION WAS USED TO MEASURE THE ANGULAR AND DISTANCE RELATIONSHIPS BETWEEN THE CONTROLLING MONUMENTATION AS SHOWN. CLOSURE RATIOS OF THE TRAVERSE MET OR EXCEEDED THOSE SPECIFIED IN WAC 332-130-090. ALL MEASURING INSTRUMENTS AND EQUIPMENT ARE MAINTAINED IN ADJUSTMENT ACCORDING TO MANUFACTURER'S SPECIFICATIONS.

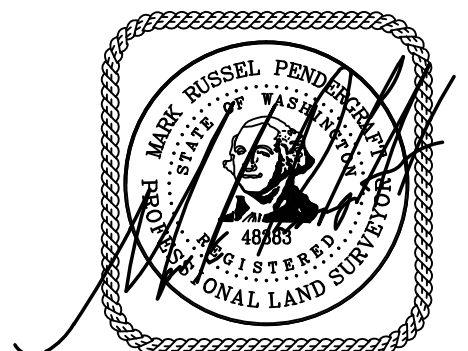


2/16/2018

**MG** | MEAD GILMAN  
LAND SURVEYORS

P.O. BOX 289, WOODINVILLE, WA 98072  
425.486.1252 (TEL) 425.486.6108 (FAX)  
PROJ. NO. 17032 SHEET 2 OF 3

# 7239 SE 27TH STREET SHORT PLAT

A PORTION OF THE NE 1/4, OF THE NW 1/4,  
SECTION 01, TOWNSHIP 24 NORTH, RANGE 4 EAST, W.M.  
CITY OF MERCER ISLAND, KING COUNTY, WASHINGTON

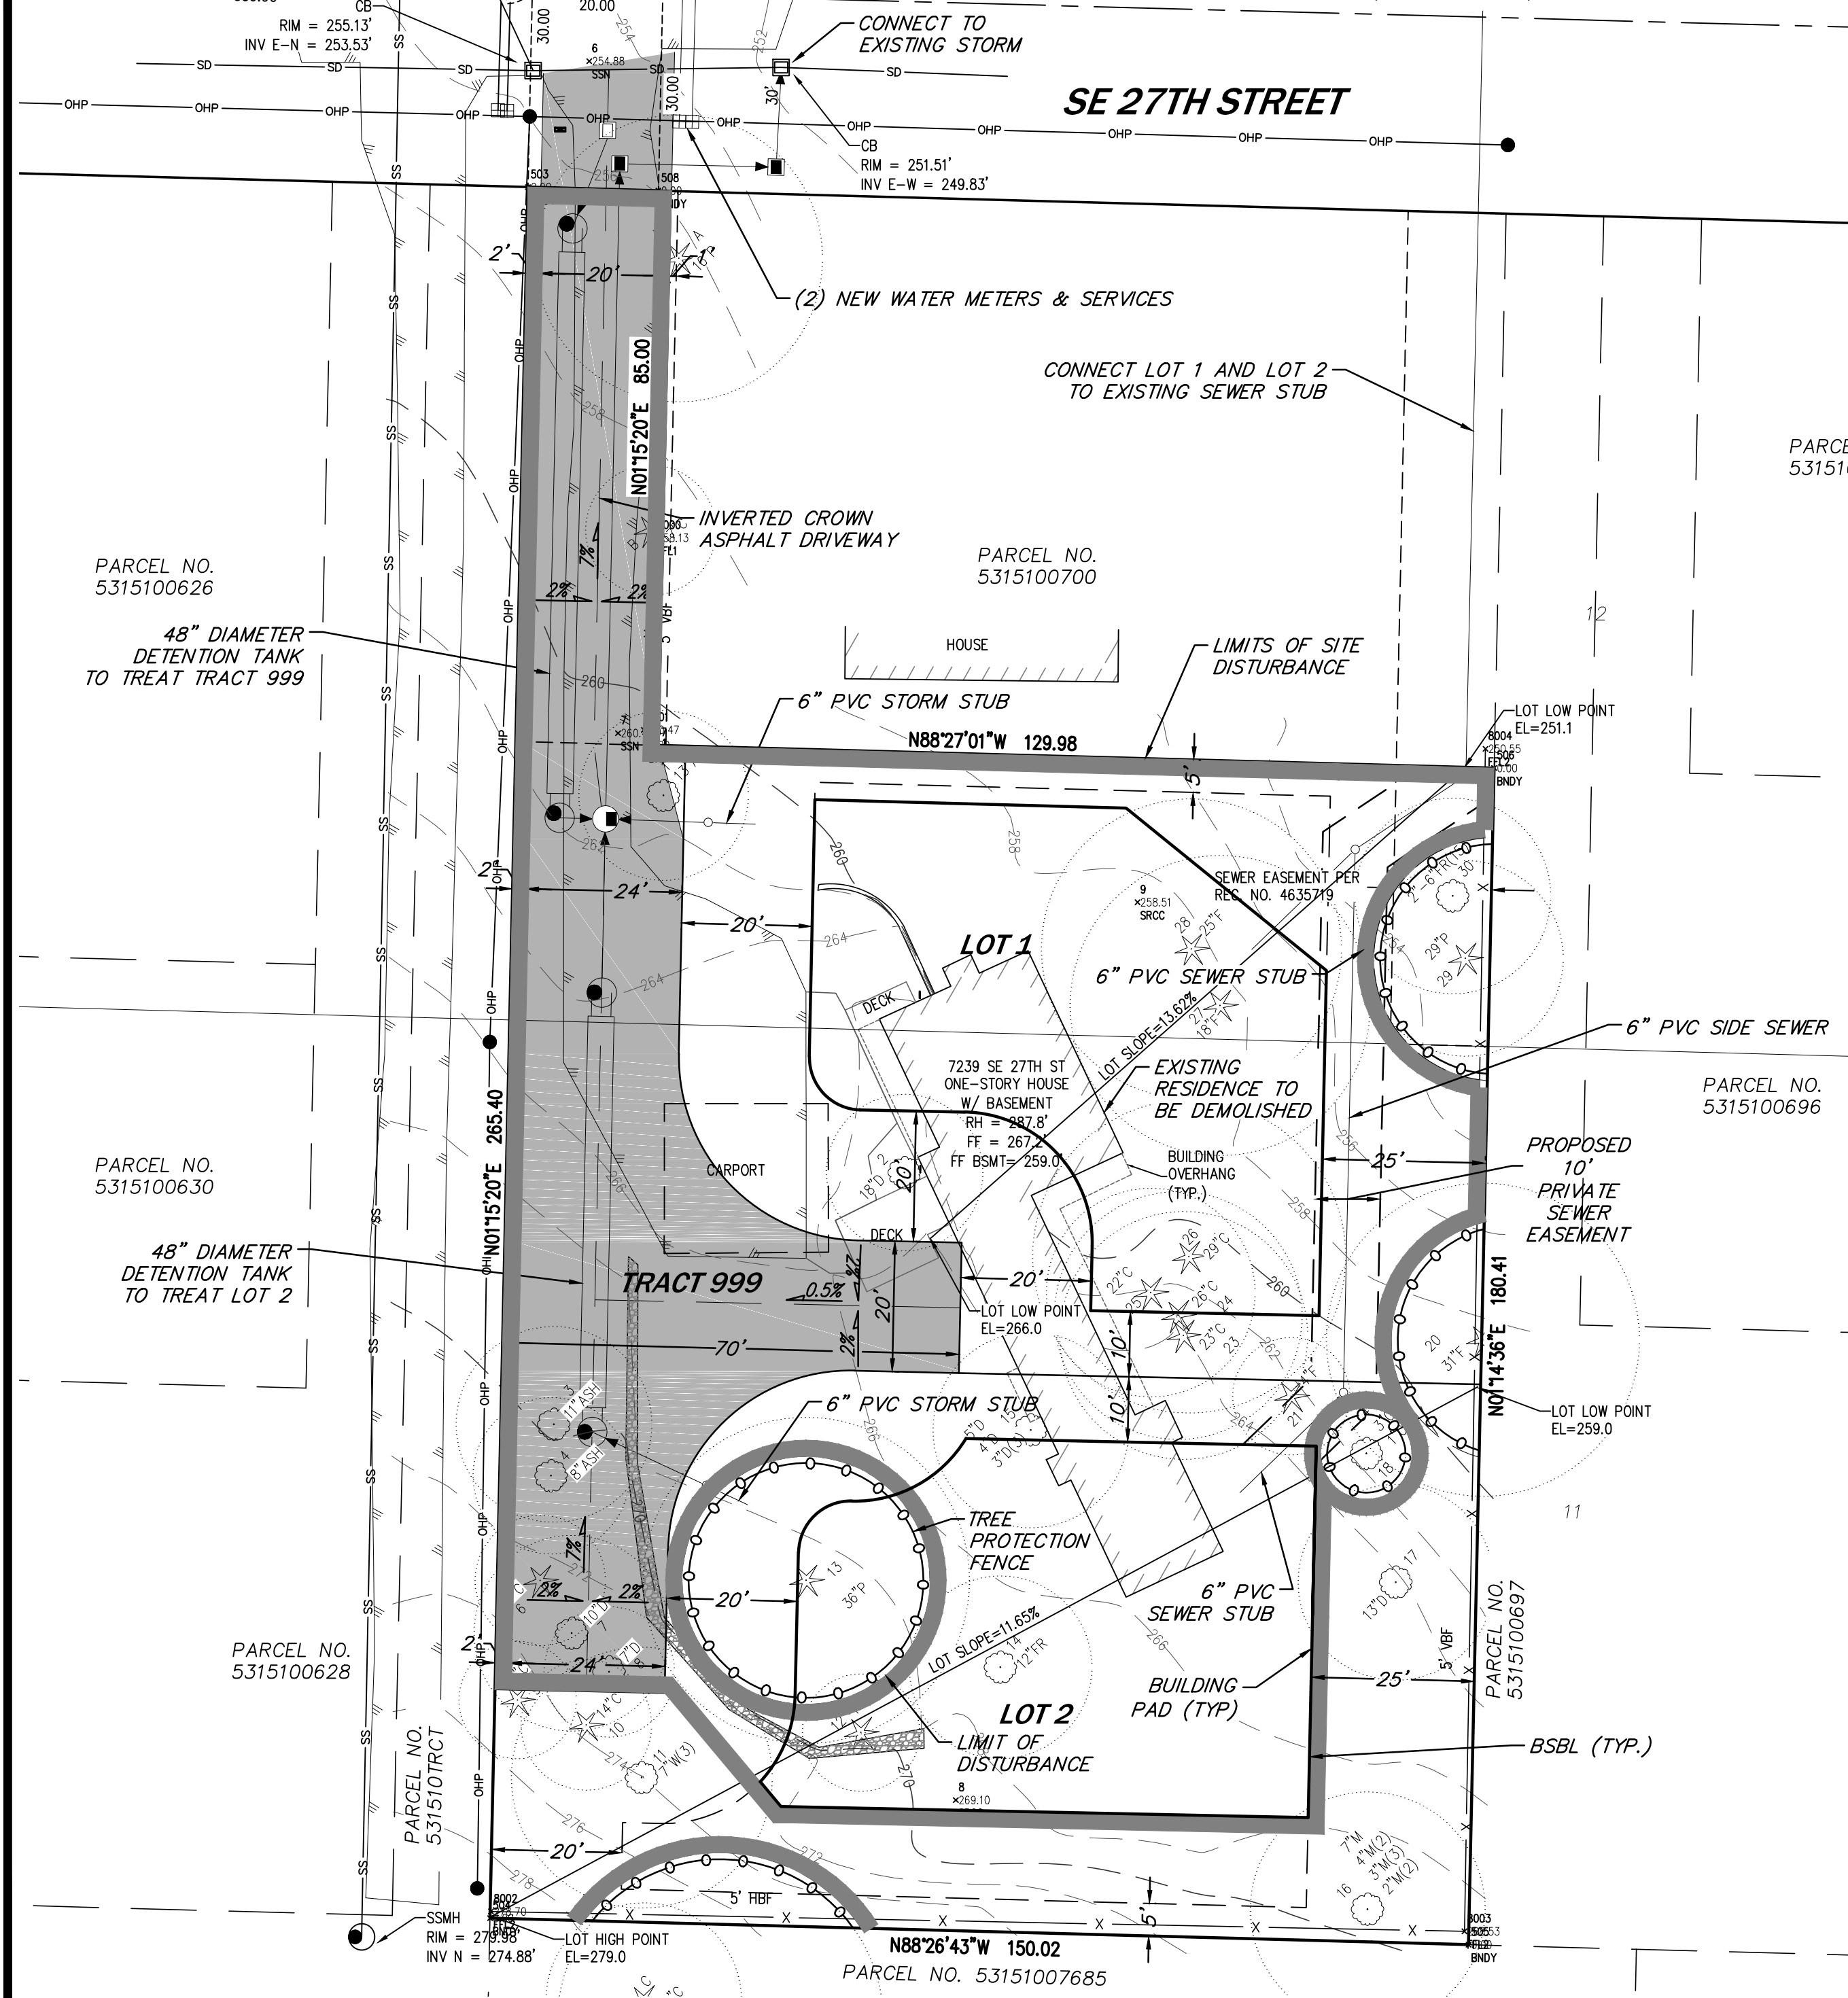

### LEGEND

- SURVEY MONUMENT
- SET 1/2" x 24" REBAR WITH YELLOW PLASTIC CAP STAMPED "CORE 48383"
- FENCE LINE
- VBF VERTICAL BOARD FENCE
- HBF HORIZONTAL BOARD FENCE
- CLF CHAINLINK FENCE
- POWER POLE
- FIRE HYDRANT
- WATER METER
- SEWER MANHOLE
- CATCH BASIN
- EVERGREEN TREE
- DECIDUOUS TREE
- SD STORM LINE
- SS SEWER LINE
- OHP OVERHEAD POWER
- CLEARING LIMITS
- TREE PROTECTION FENCE

### VERTICAL DATUM

NAVD 88

### BENCHMARK

CONCRETE MONUMENT IN CASE AT THE INTERSECTION OF SE 127TH STREET AND 72ND AVENUE SE.

ELEVATION = 259.038

### BASIS OF BEARINGS

N01°16'24"E BETWEEN THE MONUMENTS FOUND ALONG 72ND AVENUE SE AT THE INTERSECTIONS OF SE 27TH STREET AND SE 32ND STREET, PER REFERENCE 1.

### REFERENCES

1. RECORD OF SURVEY AS RECORDED IN VOLUME 341 OF SURVEYS, PAGE 280, UNDER RECORDING NUMBER 20160419900010.
2. MCGILVRA'S ISLAND ADDITION AS RECORDED IN VOLUME 42 OF PLATS, PAGE 58, UNDER RECORDING NUMBER 520803.

### NOTES

1. ALL TITLE INFORMATION SHOWN ON THIS MAP HAS BEEN EXTRACTED FROM CHICAGO TITLE INSURANCE COMPANY. IN PREPARING THIS MAP, CORE DESIGN, INC. HAS CONDUCTED NO INDEPENDENT TITLE SEARCH NOR IS CORE DESIGN, INC. AWARE OF ANY TITLE ISSUES AFFECTING THE SURVEYED PROPERTY OTHER THAN THOSE SHOWN ON THE MAP AND DISCLOSED BY THE REFERENCED GUARANTEE NO. 0070077-ETU. CORE DESIGN, INC. HAS RELIED WHOLLY ON CHICAGO TITLE INSURANCE COMPANY'S REPRESENTATIONS OF THE TITLE'S CONDITION TO PREPARE THIS SURVEY AND THEREFORE CORE DESIGN, INC. QUALIFIES THE MAP'S ACCURACY AND COMPLETENESS TO THAT EXTENT.
2. THIS SURVEY REPRESENTS VISIBLE PHYSICAL IMPROVEMENT CONDITIONS EXISTING ON MAY 31, 2016. ALL SURVEY CONTROL INDICATED AS "FOUND" WAS RECOVERED FOR THIS PROJECT IN MAY, 2016.
3. PROPERTY AREA = 28,759± SQUARE FEET (0.6602± ACRES).
4. ALL DISTANCES ARE IN FEET.
5. THIS IS A FIELD TRAVERSE SURVEY. A SOKKIA FIVE SECOND COMBINED ELECTRONIC TOTAL STATION WAS USED TO MEASURE THE ANGULAR AND DISTANCE RELATIONSHIPS BETWEEN THE CONTROLLING MONUMENTATION AS SHOWN. CLOSURE RATIOS OF THE TRAVERSE MET OR EXCEEDED THOSE SPECIFIED IN WAC 332-130-090. ALL MEASURING INSTRUMENTS AND EQUIPMENT ARE MAINTAINED IN ADJUSTMENT ACCORDING TO MANUFACTURER'S SPECIFICATIONS.
6. TOPOGRAPHIC INFORMATION SHOWN HEREON WAS PROVIDED BY SITE SURVEYING, INCORPORATED. CORE DESIGN DOES NOT WARRANT THE ACCURACY OR COMPLETENESS OF SAID INFORMATION.



SCALE: 1" = 20'



14711 N.E. 29th Pl. Suite 101  
Bellevue, Washington 98007  
425.885.7877 Fax 425.885.7963

ENGINEERING • PLANNING • SURVEYING

JOB NO. 16082