
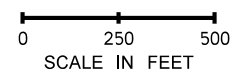


MERCER ISLAND

BRIDGE 90/25N (HOMER M. HADLEY)

RIGHT-OF-WAY

CITY OF SEATTLE CITY OF MERCER ISLAND

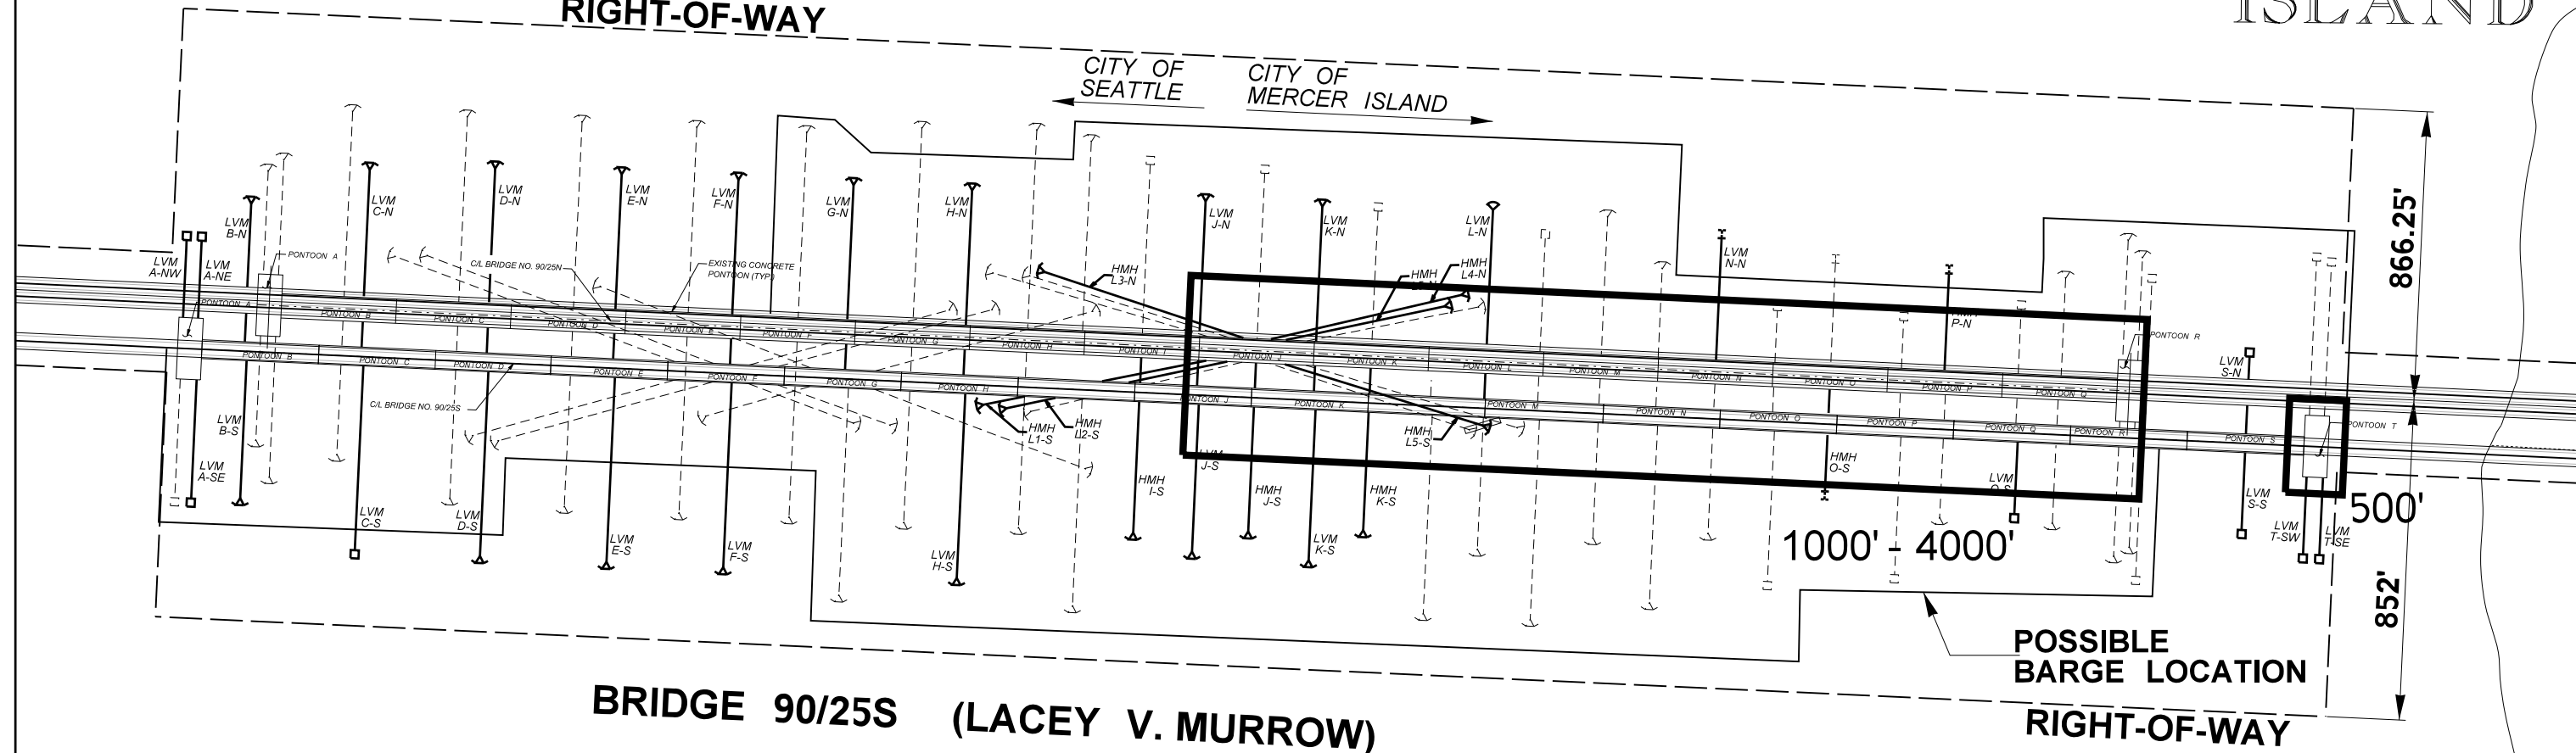

FILE NAME \\wsdot\loc\w\CAE_DATA\412350\XL6193_I-90_AnchorCable\CAD\XL6193_PS_IV.dgn		REGION NO. 10		STATE WASH	FED.AID PROJ.NO.	Washington State Department of Transportation	I-90 FLOATING BRIDGES ANCHOR CABLE REPLACMENT M.I. CONSTRUCTION DISTANCE	PLAN REF NO VM1
TIME 12:35:00 PM	DATE 5/26/2020	JOB NUMBER		LOCATION NO.	SHEET OF SHEETS			
PLOTTED BY oneills	DESIGNED BY S. P. O'NEILL	REVISION	DATE	BY	P.E. STAMP BOX	DATE		
ENTERED BY S. P. O'NEILL	CHECKED BY M. HASAN							
PROJ. ENGR. N. PEN	REGIONAL ADM. M. COTTEN							