


Parking lot
For
JCC and FAS

3 locations where pedestrians
are nearly-hit every day

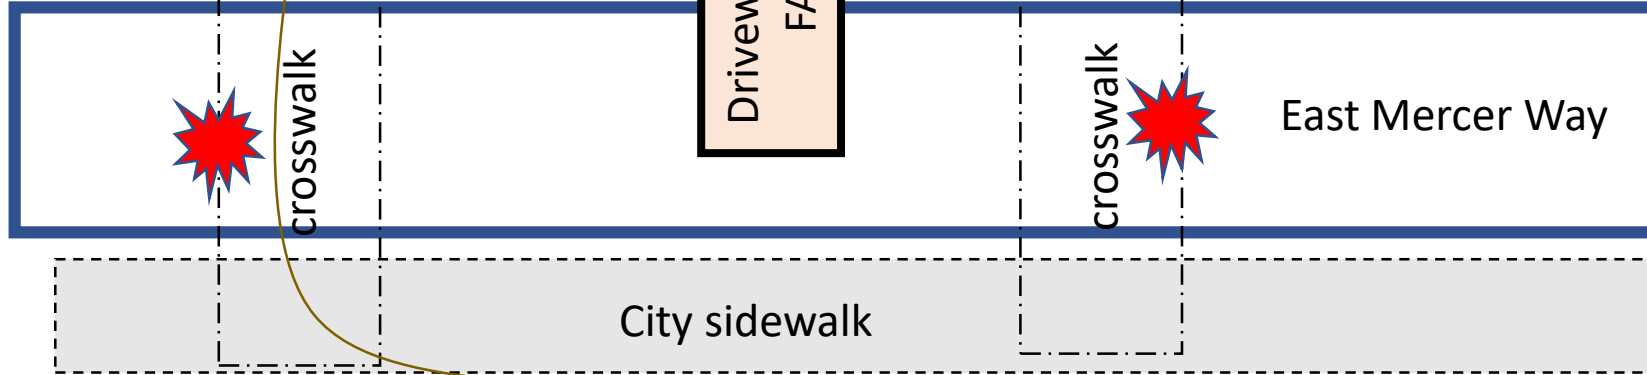

Driveway for JCC and
FAS parking

East Mercer Way

crosswalk

crosswalk

City sidewalk

Near-hit location of
pedestrians and cars

Typical walking path

Tall shrub border wall.
Hides those walking on
dirt path

homes

One lane road

Dirt
path

Tall shrubs

Parking lot
For
Herzl Ner Tamid



Confusion of who has right of way for cars every day

